


PLAT OF JOSA STREET LANGDON ST. TO CITY LINE

CITY COUNCIL
JULY 3, 1958

SCALE 1" = 40'

PROVIDENCE, R. I.
P. E. DEPT. - ENGINEERING OFFICE
STREET LINE SECTION
Plan No. 062002
Date February 24, 1960

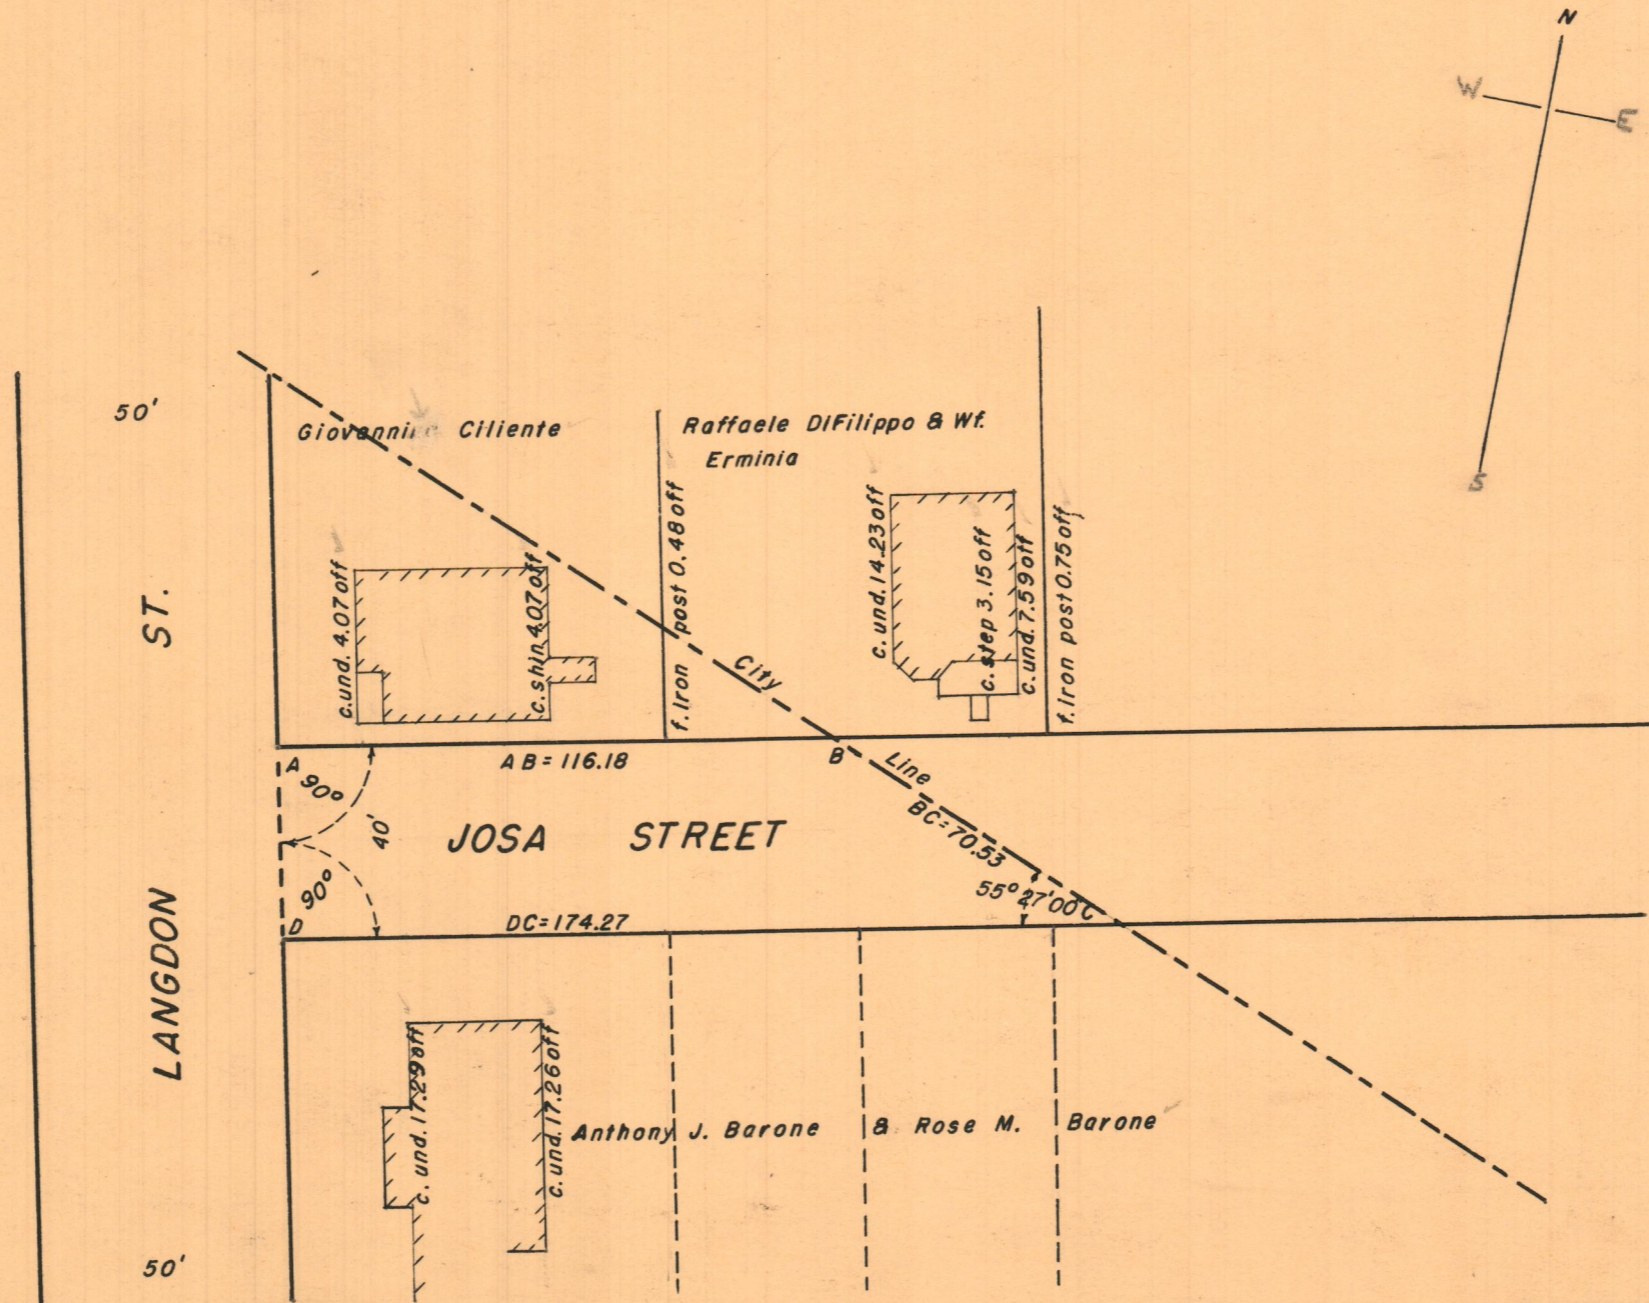

OFFICE NO. 27108
DRAWER 88
SHEET C-89

J. Murphy