


# PLAT OF SALVAN STREET

FROM FRUIT HILL AVE. TO CITY LINE


CITY COUNCIL

MARCH 1, 1962

SCALE 1" = 30'

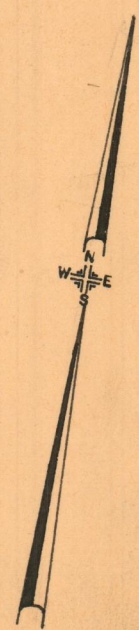

PROVIDENCE, R. I.  
P. W. DEPT. - ENGINEERING OFFICE  
STREET LINE SECTION  
Plan No. 062445  
Date March 21, 1963

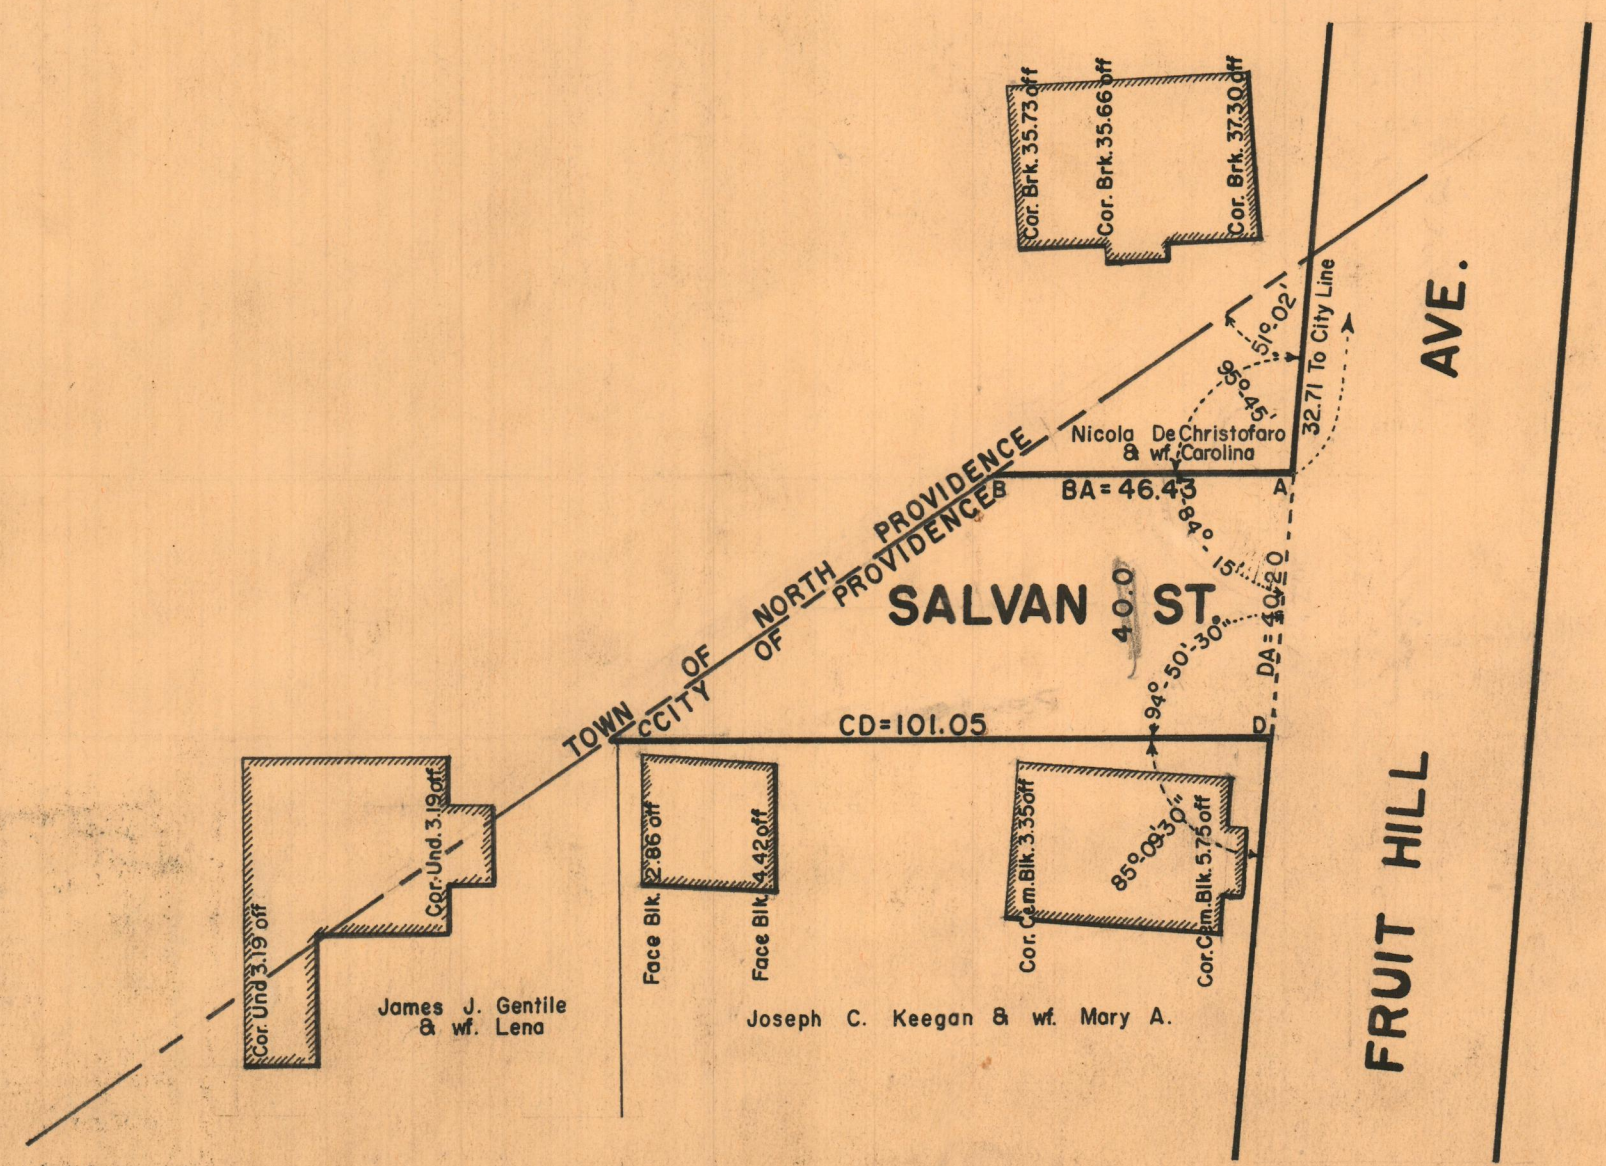

OFFICE NO. 27180  
DRAWER 88  
SHEET D-11