



PLAT OF
CORNWALL STREET
FROM SOUTHERLY LINE OF BERKSHIRE ST. TO LONGMONT ST.

PROVIDENCE, R. I.
P. W. DEPT. - ENGINEERING OFFICE
STREET LINE SECTION
Plan No. 062449
Date March 21, 1963

CITY COUNCIL

APRIL 7, 1961

SCALE 1"=40'

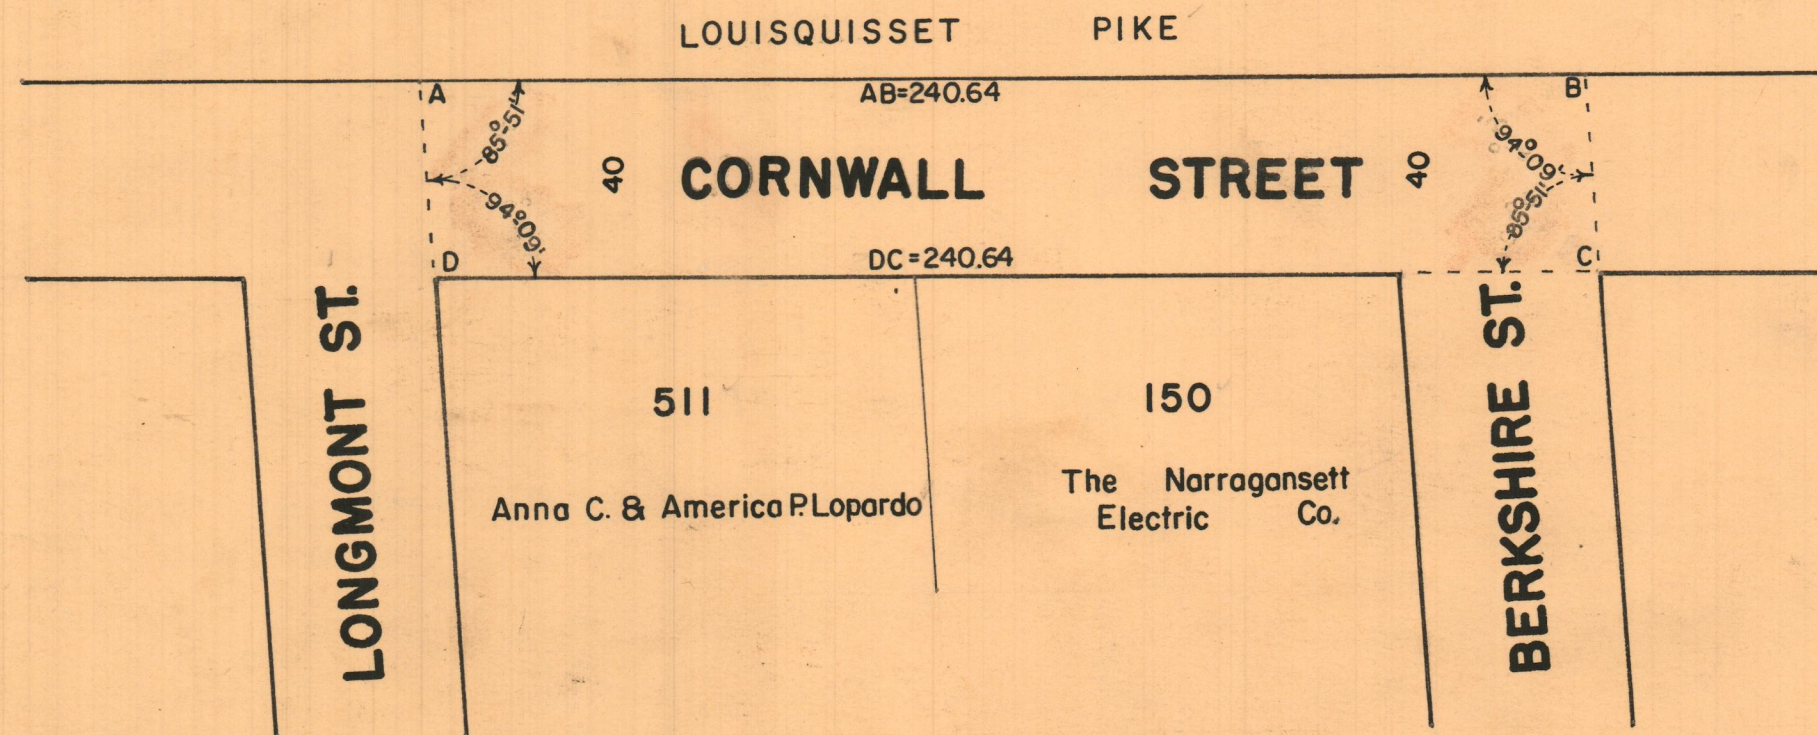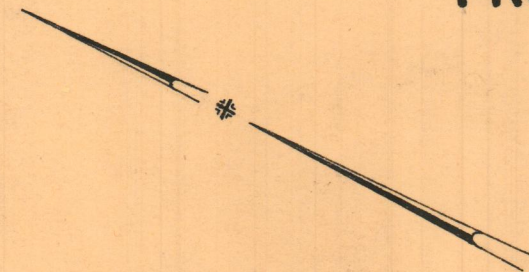

OFFICE NO. 27190

DRAWER 88

SHEET D-21