

PROVIDENCE, R. I.
 P. W. DEPT. - ENGINEERING OFFICE
 STREET LINE SECTION
 Plan No. 062452
 Date March 21, 1963



PLAT OF HILARY DRIVE

(FROM)
 SMITH ST. SW'LY & SE'LY TO PLAT DIVISION LINE OF "JOHN RAO JR. PLAT" & "ACADEMY
 PARK" & THE SW'LY 32' OF HILARY DR. FROM PLAT LINE TO CATHEDRAL AVE.

CITY COUNCIL

MARCH 1, 1962

SCALE 1" 50'

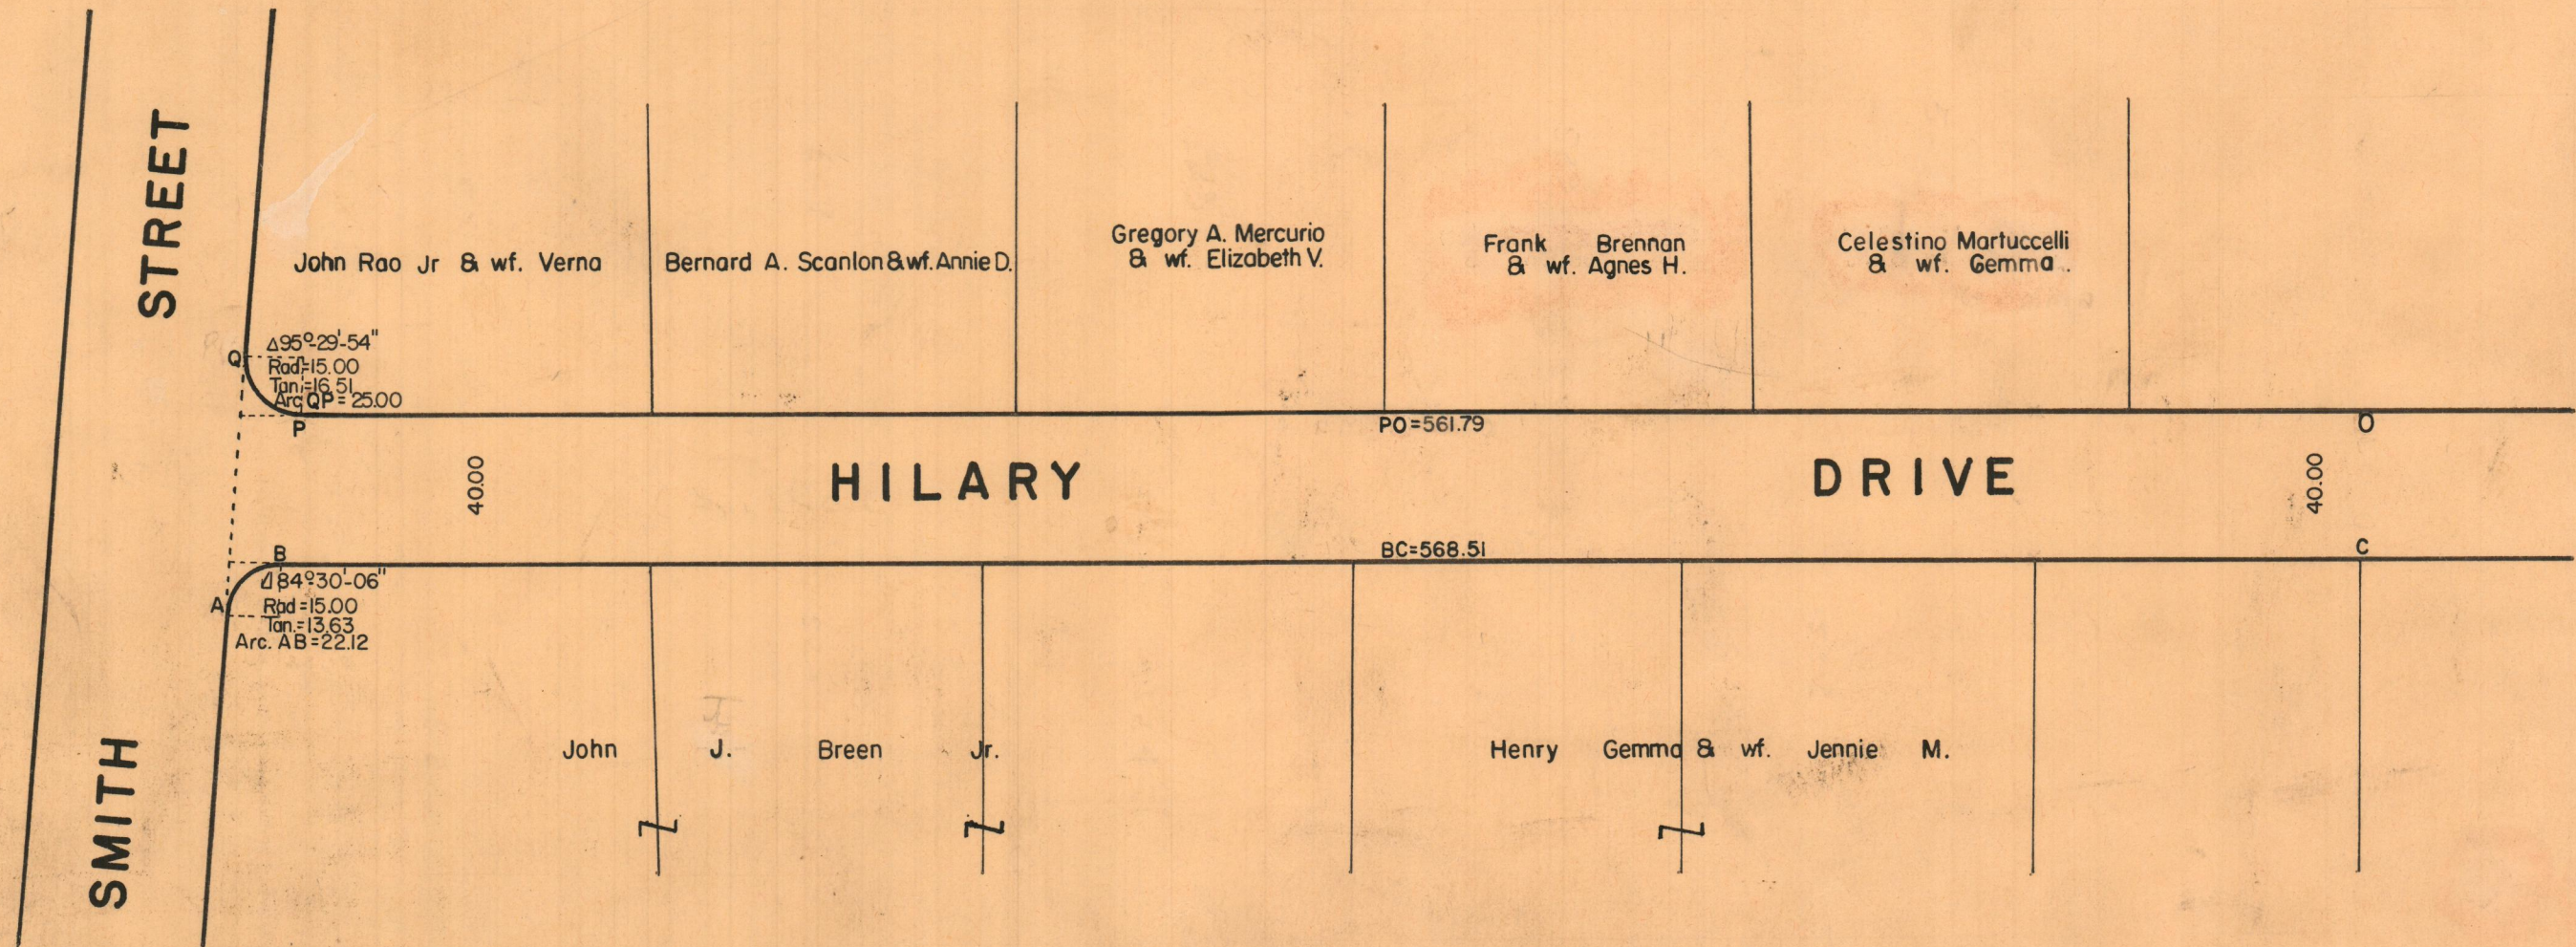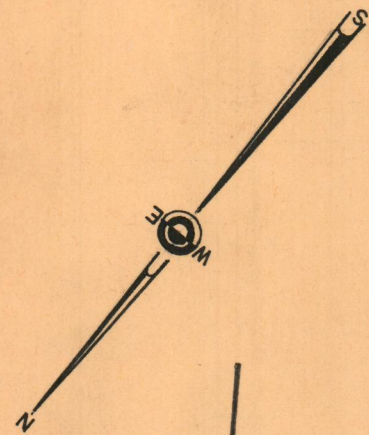

27192

OFFICE NO.

DRAWER 88

SHEET D-23