
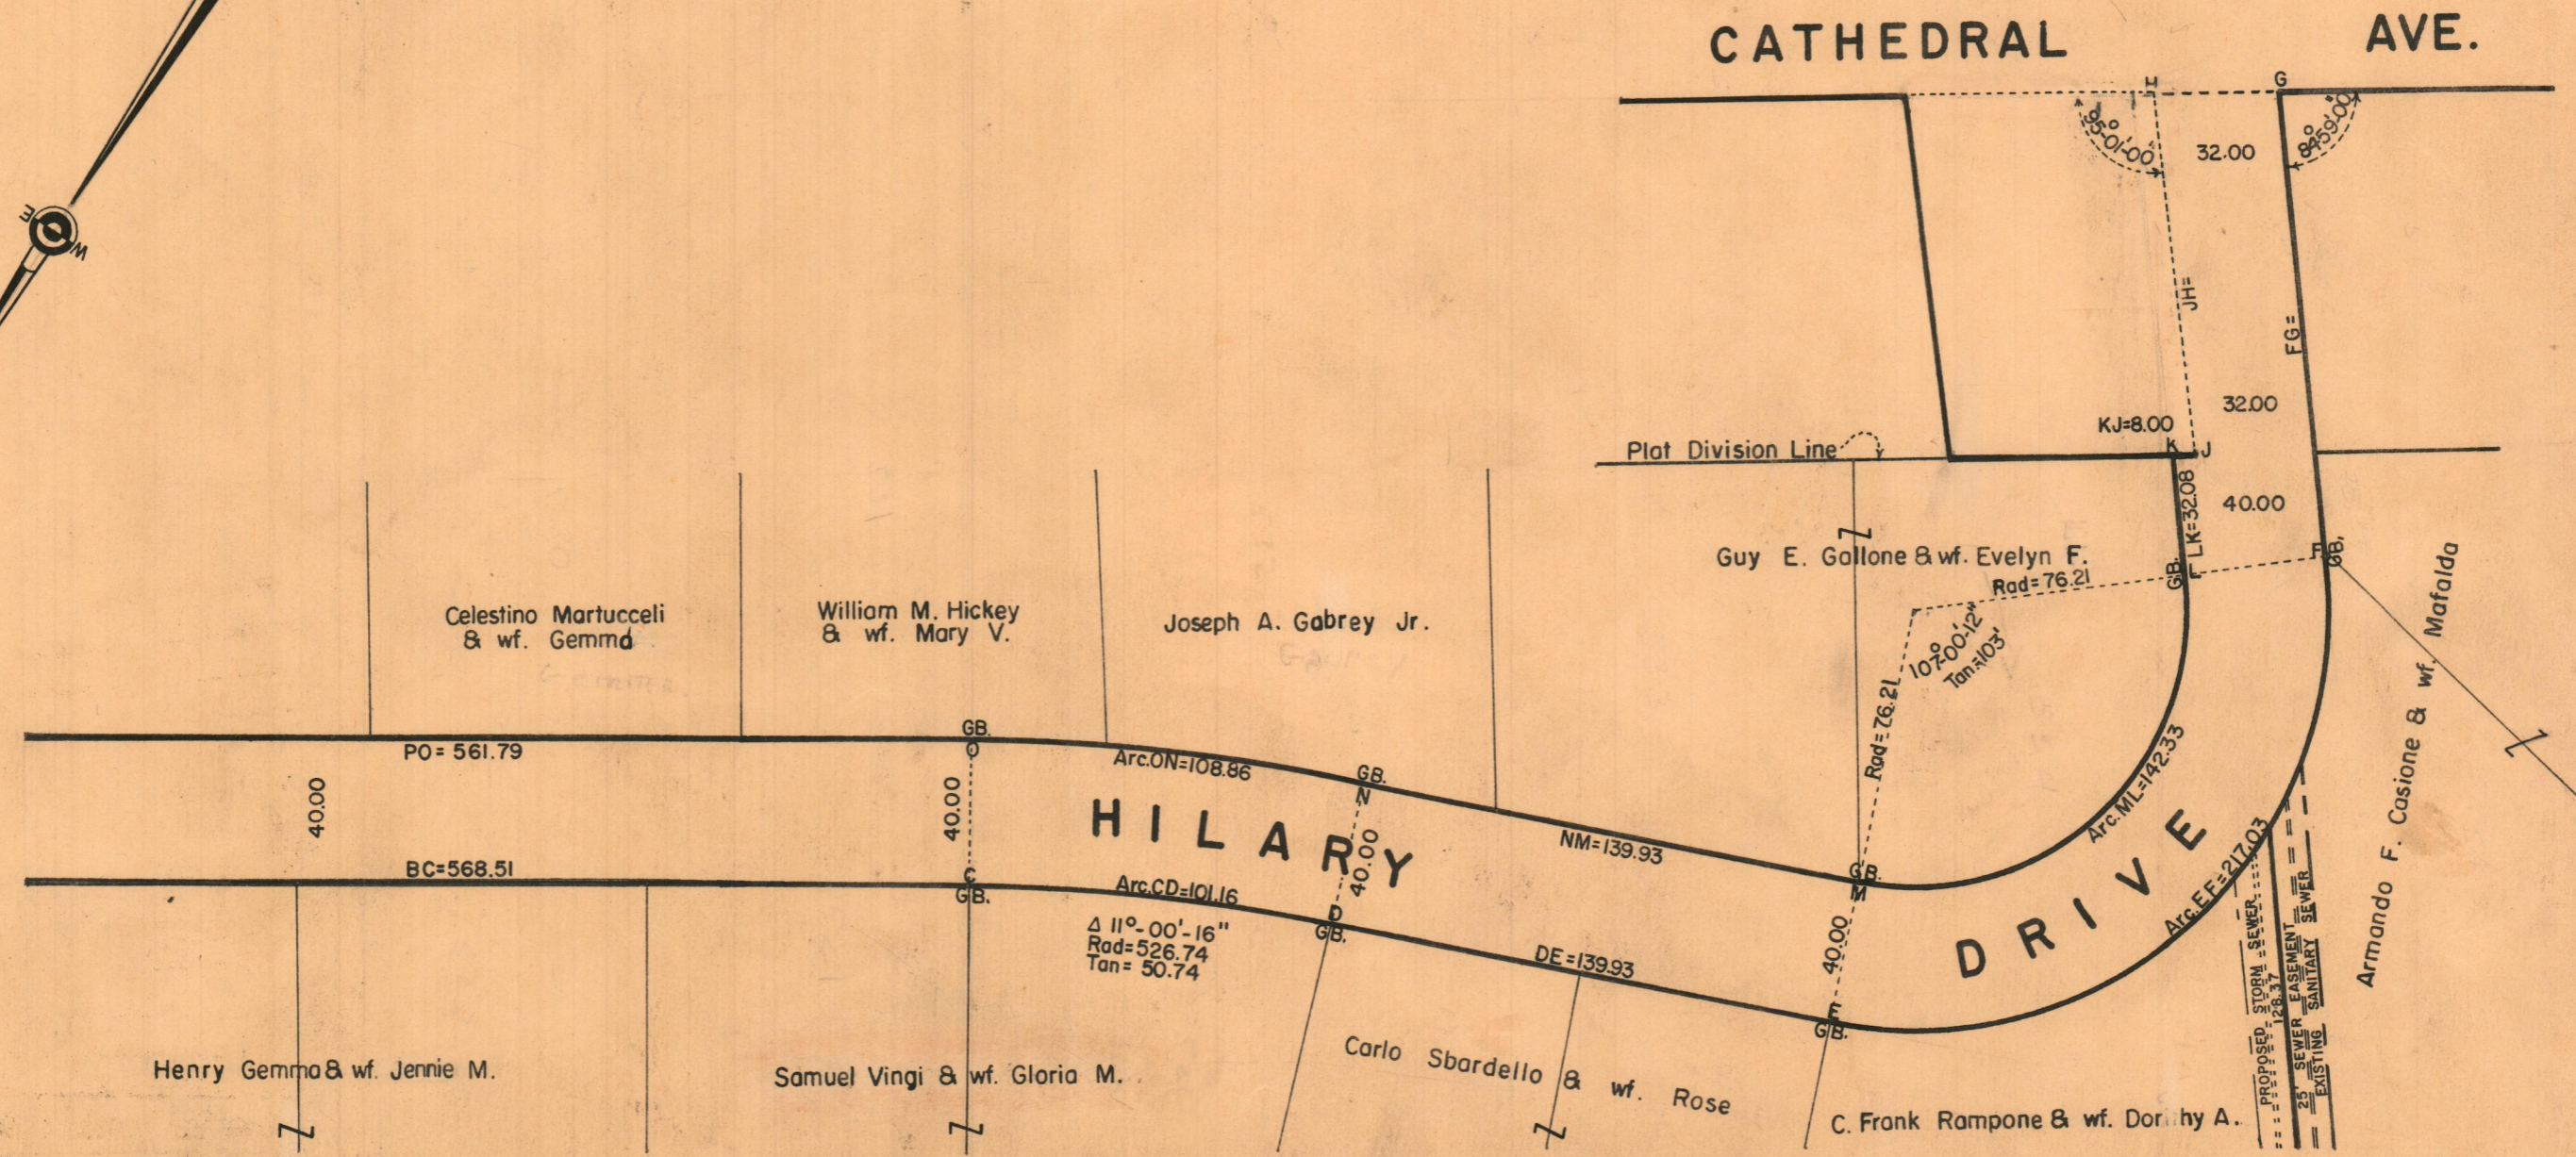


PLAT OF HILARY DRIVE

(FROM)
SMITH ST. SW'LY & SE'LY TO PLAT DIVISION LINE OF "JOHN RAO JR. PLAT" & "ACADEMY PARK" & THE SW'LY 32' OF HILARY DR. FROM PLATLINE TO CATHEDRAL AVE.

PROVIDENCE, R. I.
P. W. DEPT. - ENGINEERING OFFICE
STREET LINE SECTION
Plan No. 062453
Date March 21, 1963

MARCH 1, 1962 CITY COUNCIL SCALE 1" = 50'

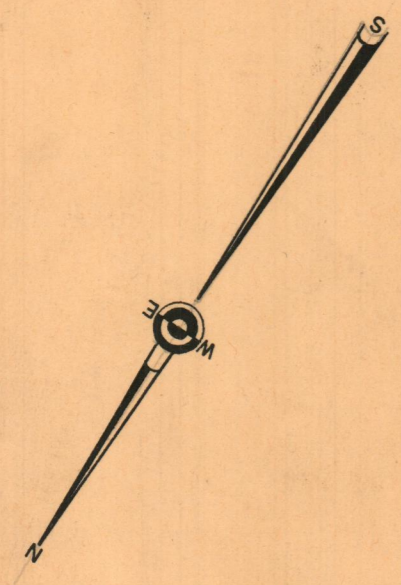

OFFICE NO. 27193

DRAWN 88

SHEET D-24