
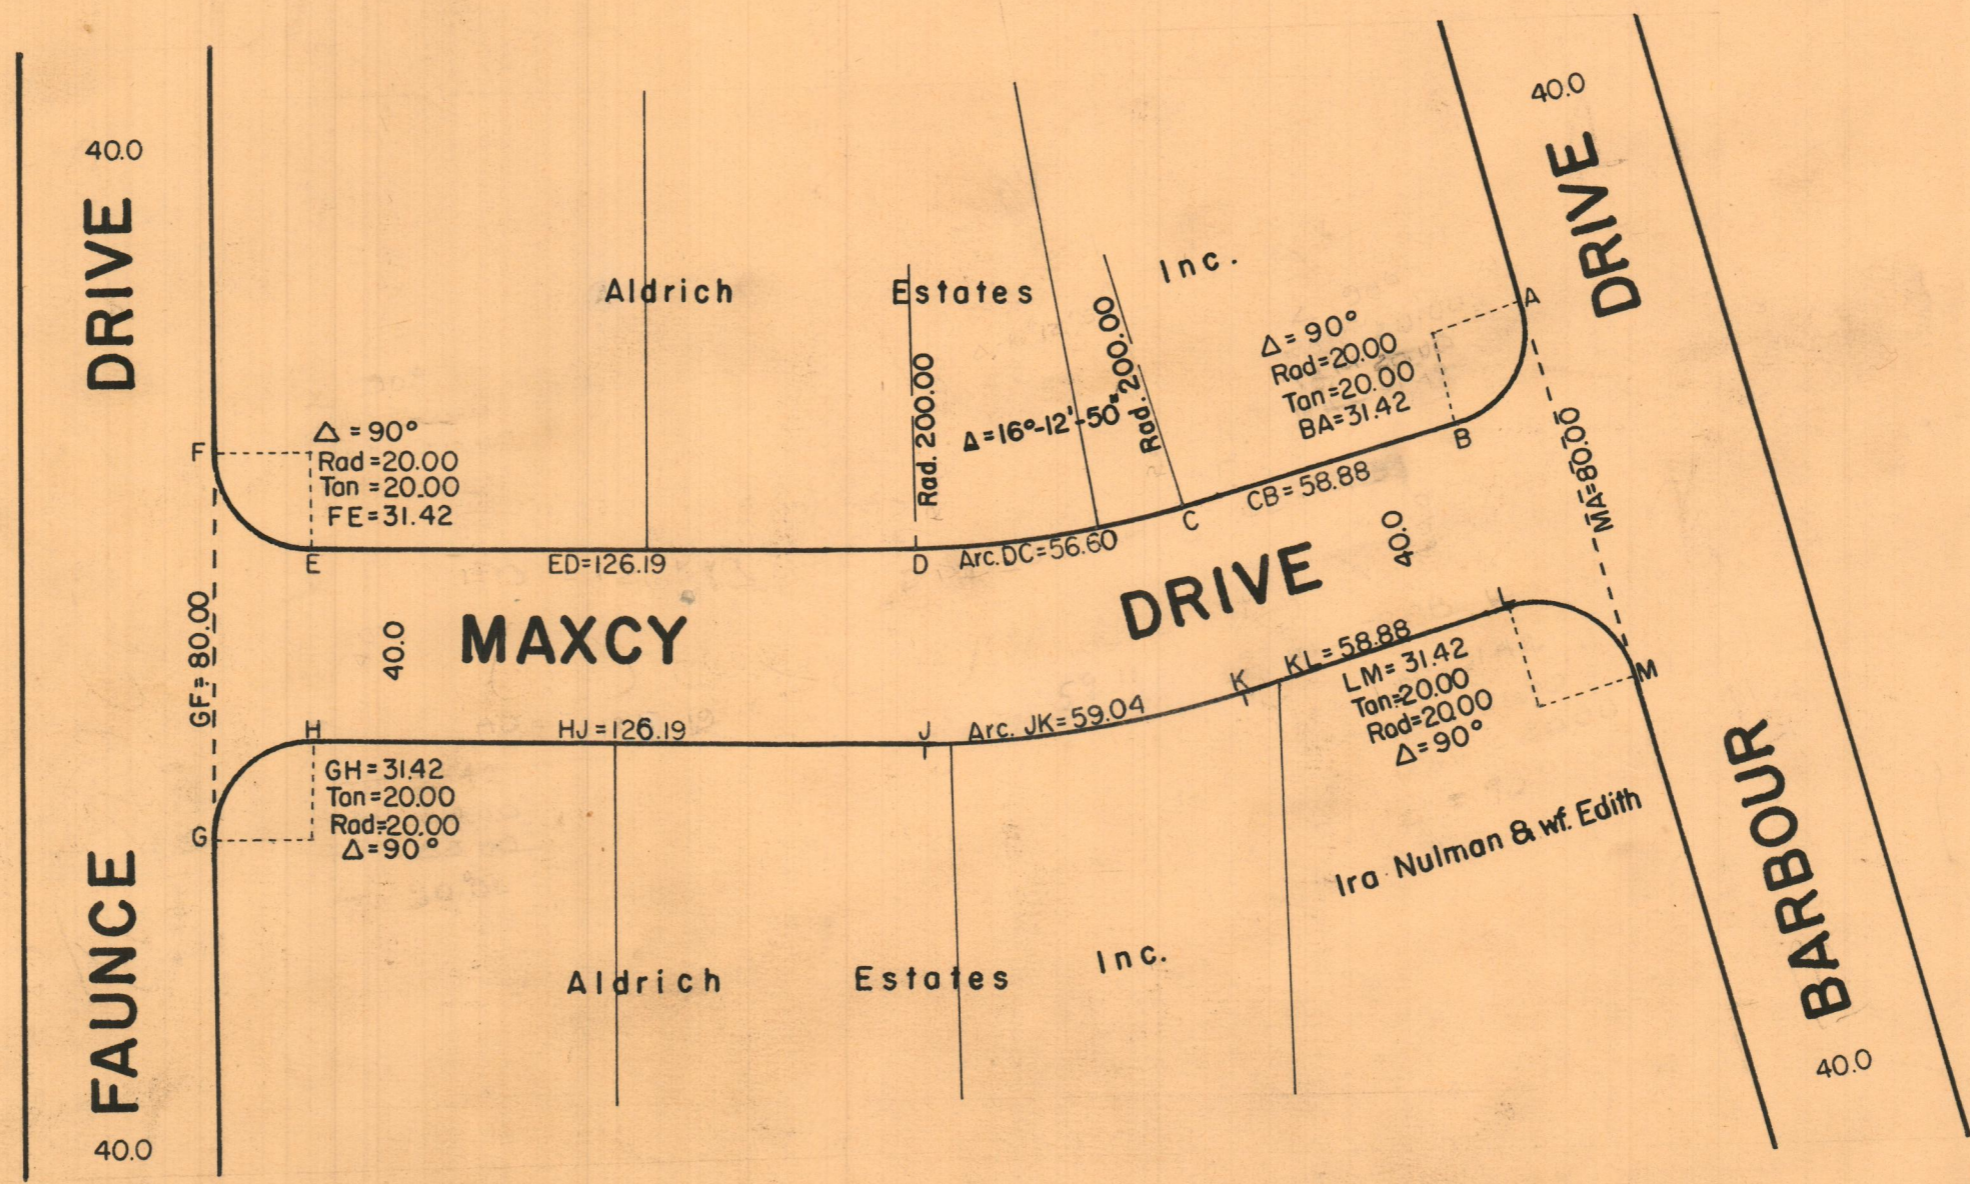


PLAT OF
MAXCY DRIVE
 FROM BARBOUR DRIVE TO FAUNCE DRIVE
 CITY COUNCIL

PROVIDENCE, R. I.
 P. W. DEPT. - ENGINEERING OFFICE
 STREET LINE SECTION
 Plan No. 062458
 Date March 21, 1963

MARCH 1, 1962

SCALE 1"=40'

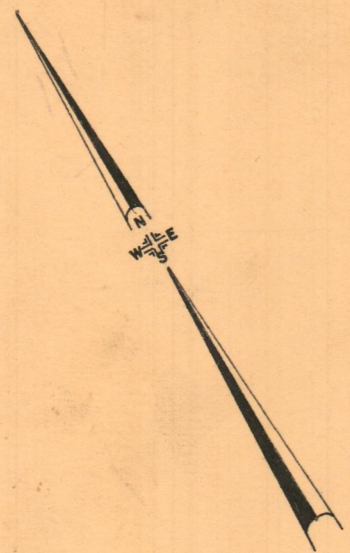

OFFICE NO. 27198
 DRAWER 88
 SHEET D-29