

PLAT OF



# FAUNCE DRIVE

FROM COLE AVE. WESTERLY AND SOUTHERLY TO ITS SOUTHERLY TERMINATION  
CITY COUNCIL

MARCH 1, 1962

SCALE 1"=40'

PROVIDENCE, R. I.
P. W. DEPT. - ENGINEERING OFFICE
STREET LINE SECTION
Plan No. 062460
Date March 21, 1963

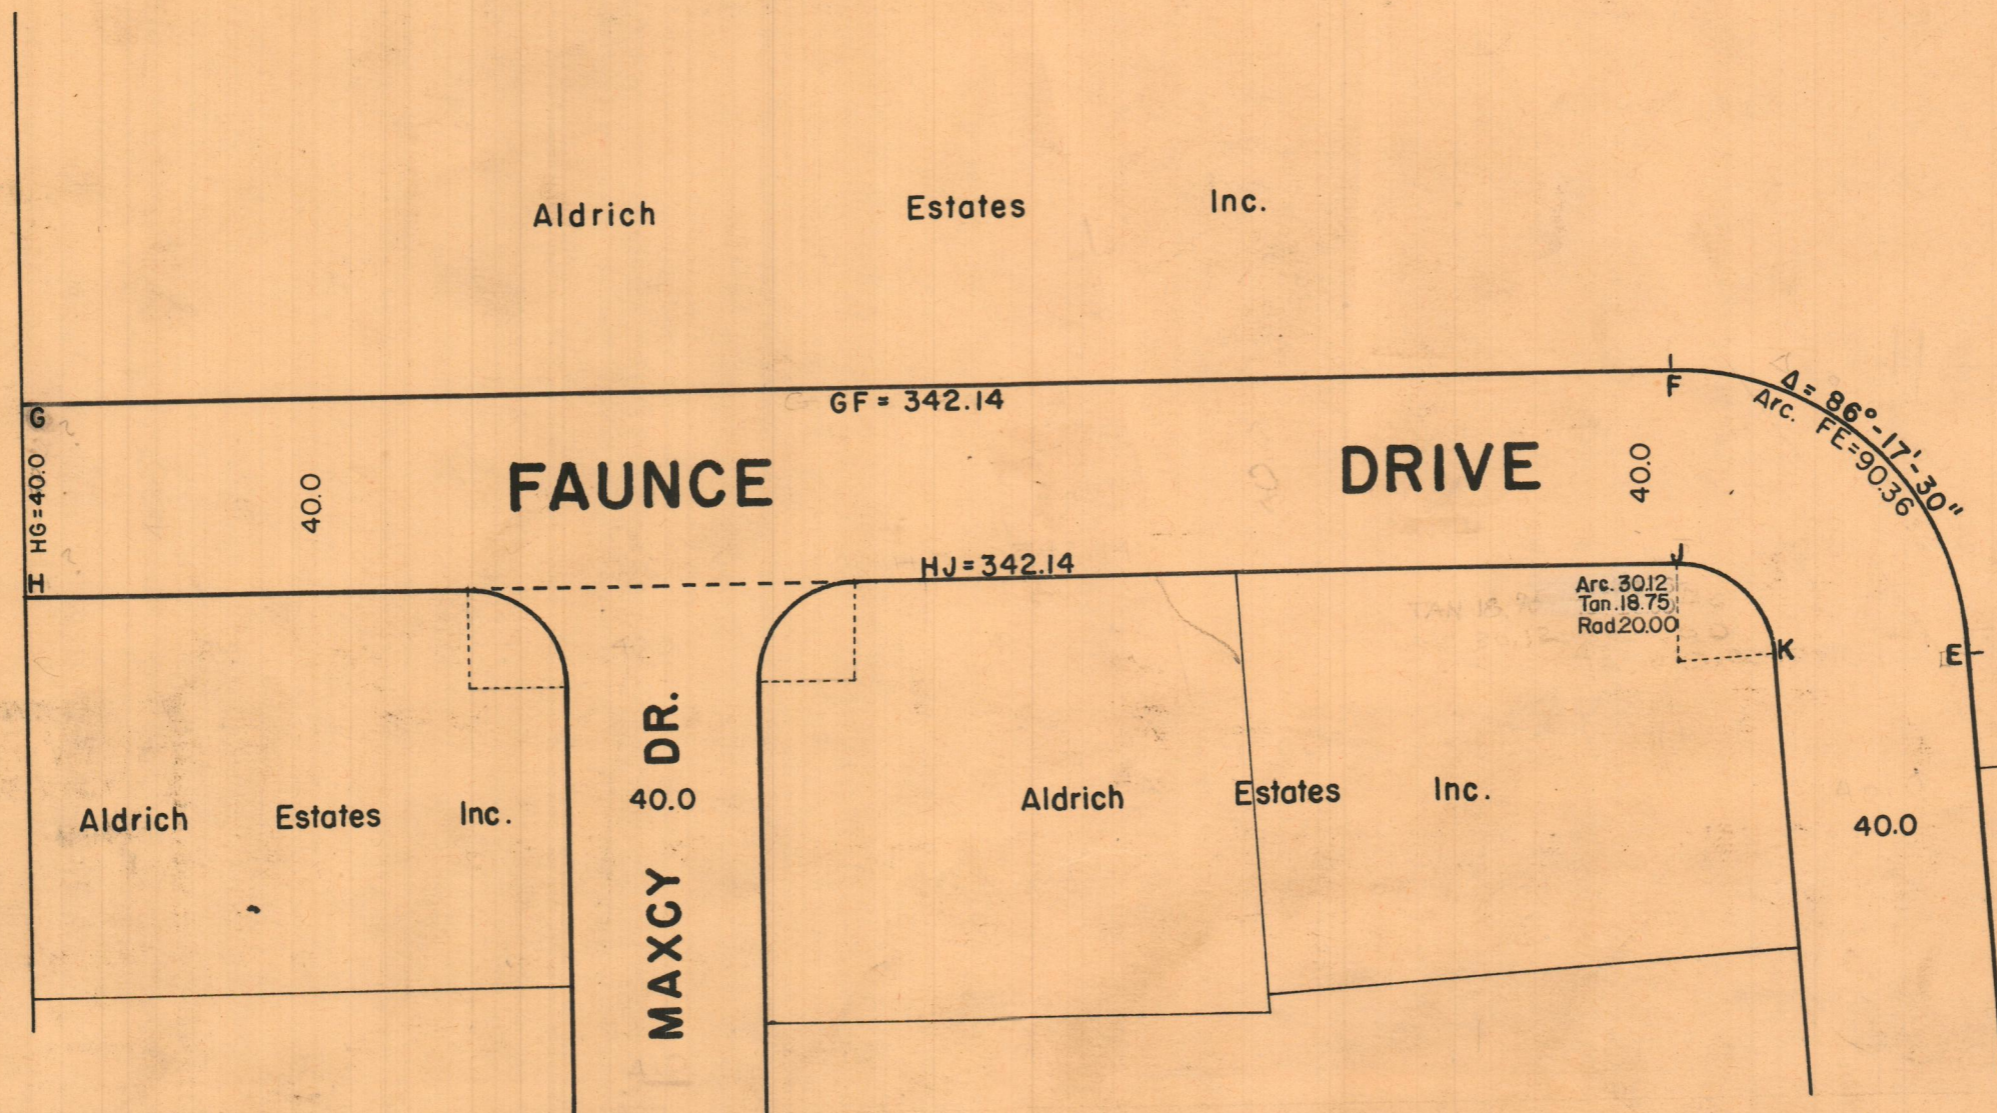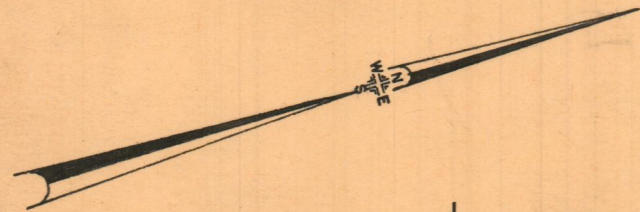

OFFICE NO. 27200  
 DRAWER 88  
 SHEET D-31