



PROVIDENCE, R. I.
P. W. DEPT. - ENGINEERING OFFICE
STREET LINE SECTION
Plan No. 062402
Date March 12, 1963

PLAT OF
DORA STREET

From ATWOOD ST. TO CUMERFORD ST.

City Council

Scale 1" = 40' June 2, 1961

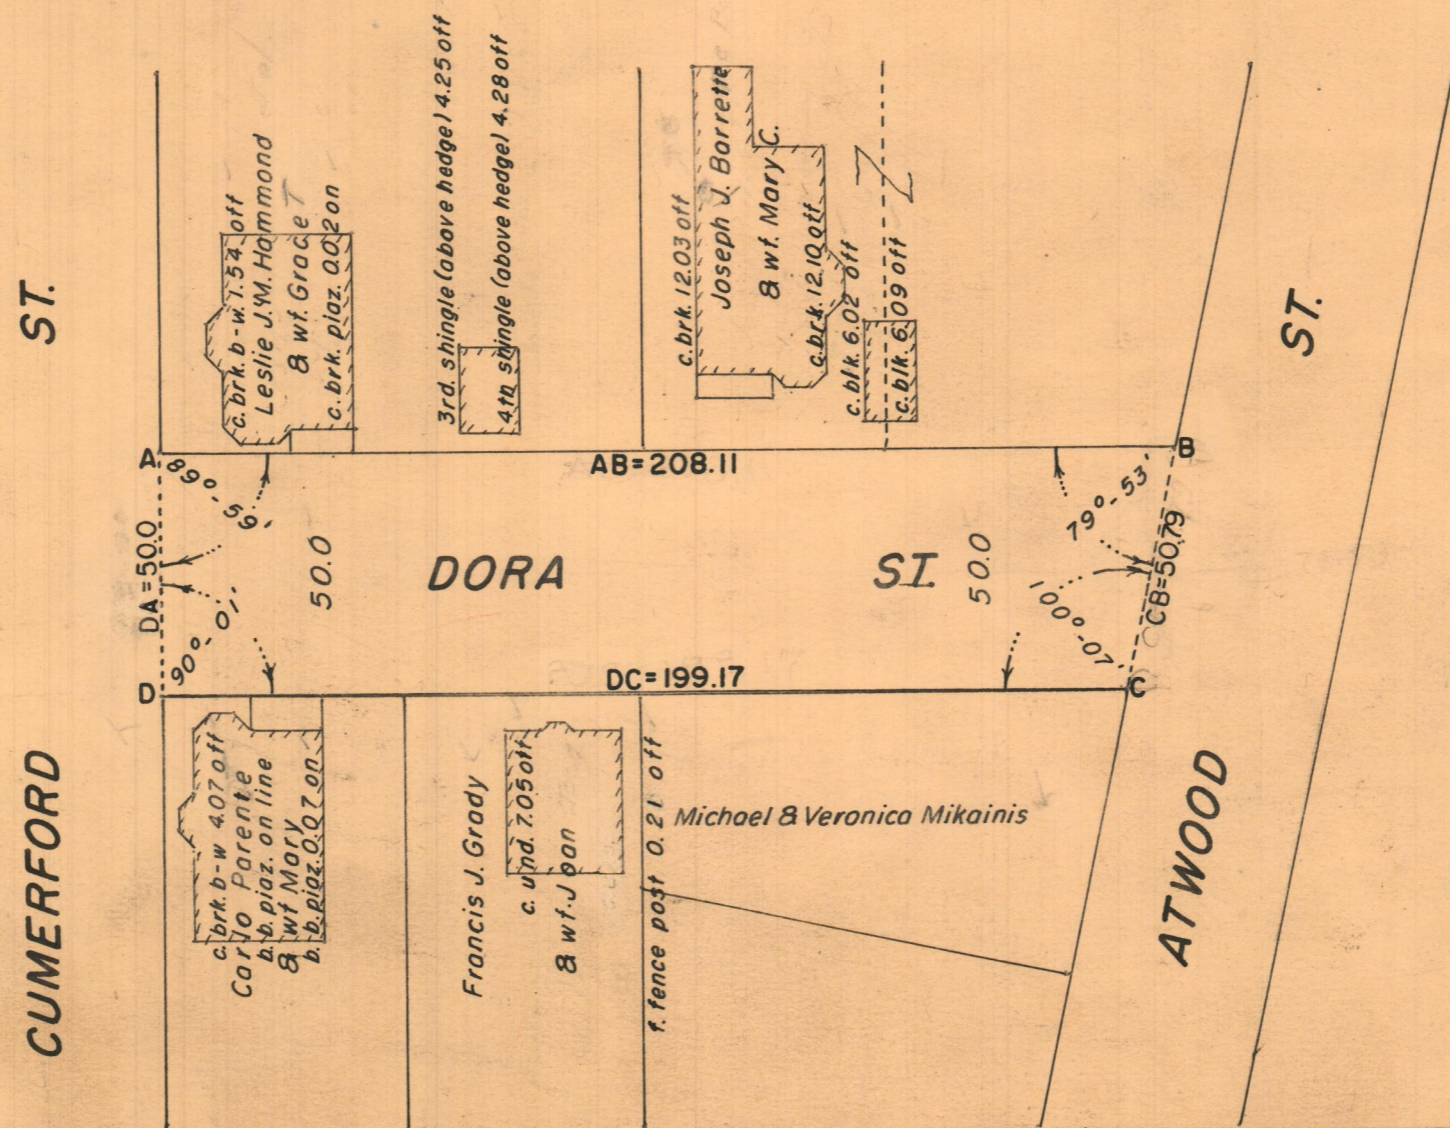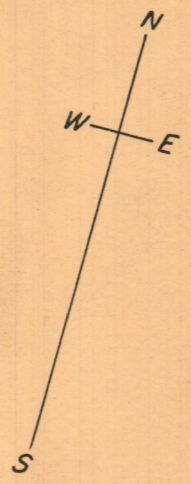

OFFICE NO. 27174

DRAWER 88

SHEET D-5