


PROVIDENCE, R. I.
P. W. DEPT. - ENGINEERING OFFICE
STREET LINE SECTION
Plan No 062431
Date MARCH 14, 1963

PLAT OF QUARRY STREET

From CHARLES ST. TO EASTERLY TERMINATION


City Council

Scale 1" = 40' April 7, 1961

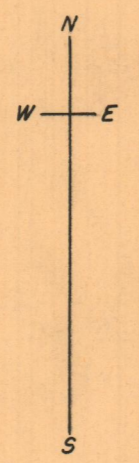

CHARLES ST.

QUARRY ST.

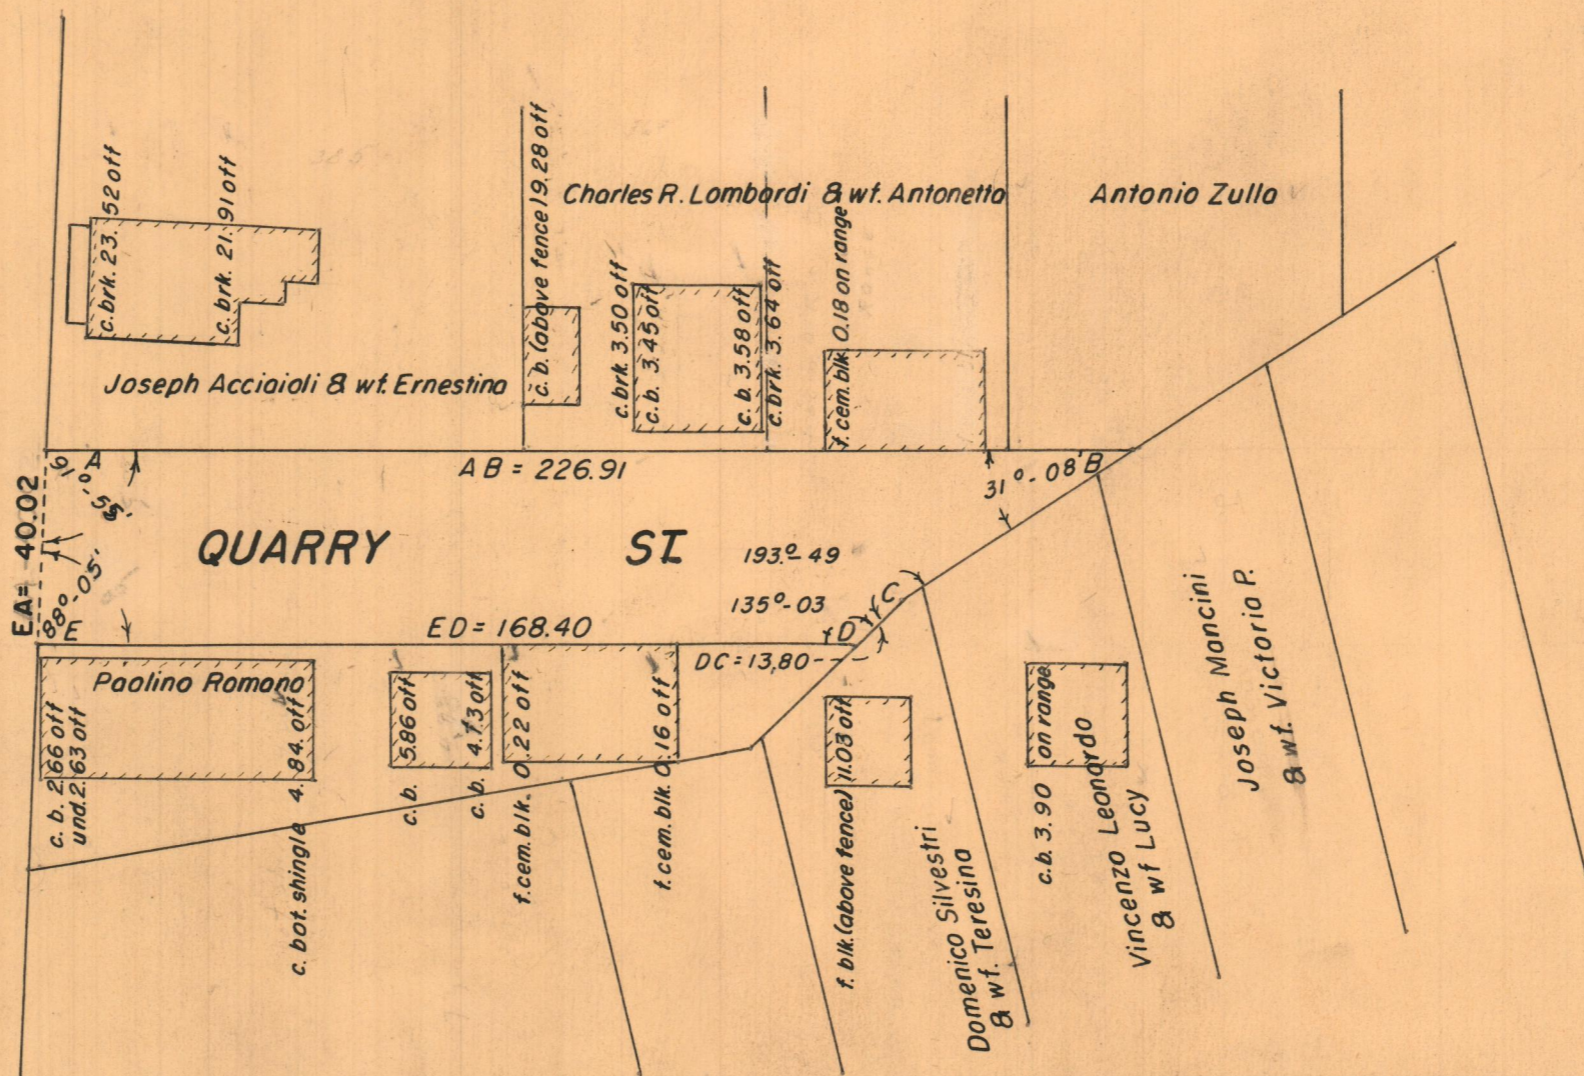

OFFICE NO. 27177
DRAWER 88
SHEET D-8