

PROVIDENCE, R. I.  
 P. W. DEPT. - ENGINEERING OFFICE  
 STREET LINE SECTION  
 Plan No. 062772  
 Date March 31, 1965


PLAT OF  
**MARCONI STREET**

From GALLILEO AVE. to its Westerly Termination

CITY COUNCIL

JUNE 5, 1964

SCALE 1" = 40'

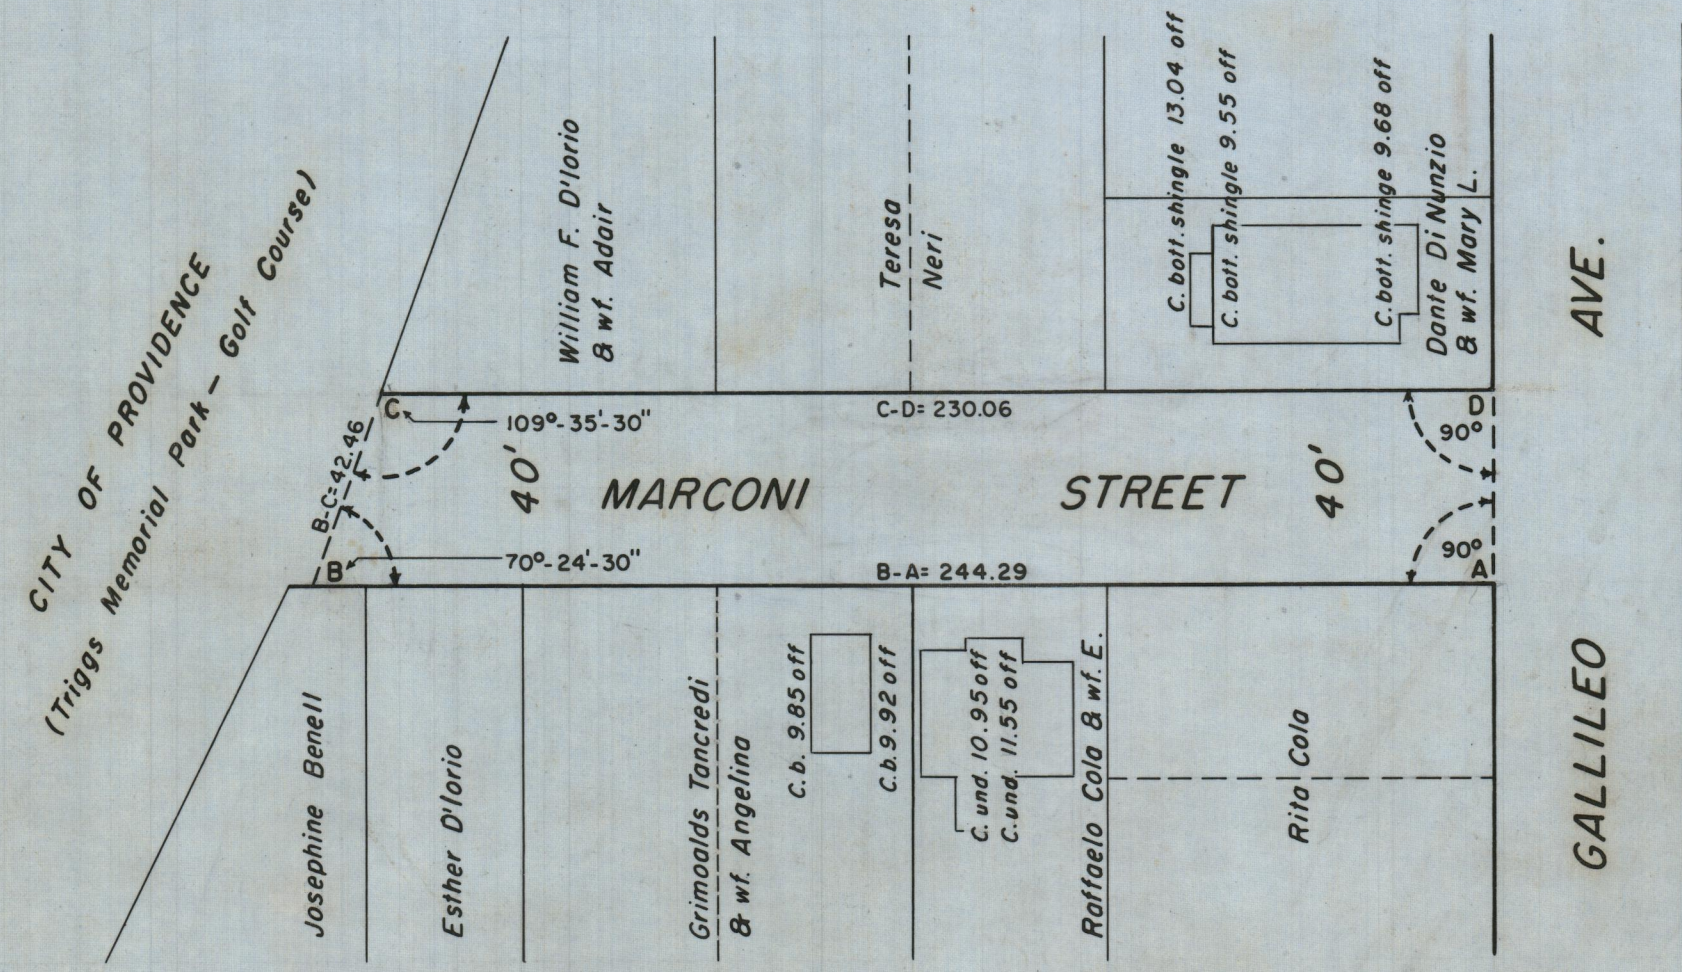

OFFICE NO. 27228

DRAWER 89

SHEET A-26