


KING PHILIP STREET

FROM BARBARA ST. NORTHERLY TO ROUTE 6 FREEWAY LINE

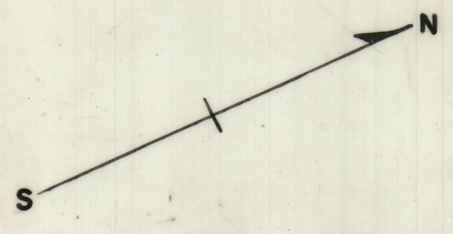


PROVIDENCE, R. I.
 P. W. DEPT. - ENGINEERING OFFICE
 STREET LINE SECTION
 Plan No. 062914
 Date January 3, 1966

CITY COUNCIL

NOVEMBER 6, 1964 SCALE 1" = 40'

BARBARA ST.

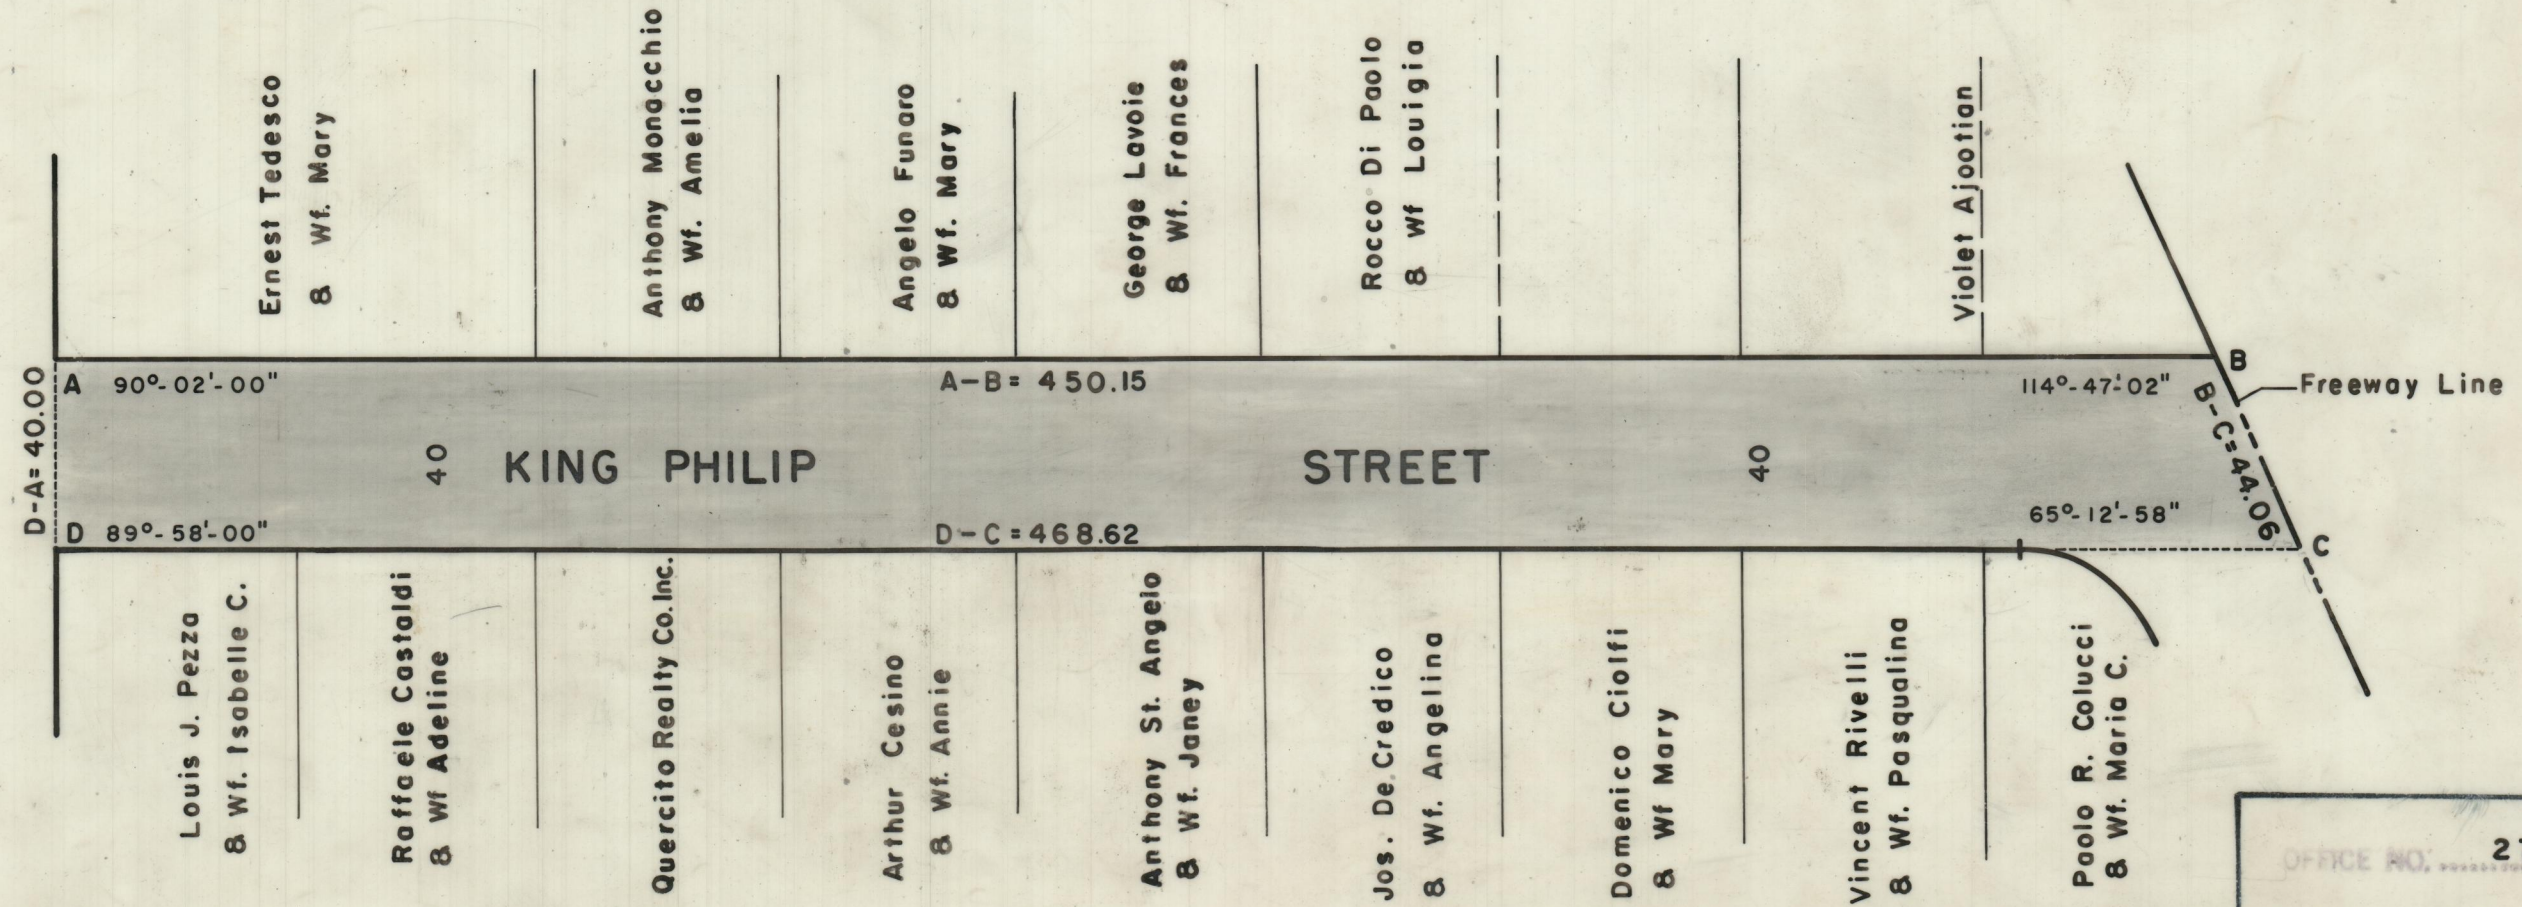

OFFICE NO. 27232
 OWNER 89
 SHEET A-30