

# PLAT OF MONTICELLO STREET



From Opper Street To Robin Brook Sewer Right of Way

October 26, 1965

Scale 1"=30'

City Council

PROVIDENCE, R. I.  
 P. W. DEPT. - ENGINEERING OFFICE  
 STREET LINE SECTION  
 Plan No 063064  
 Date FEBRUARY 15, 1967

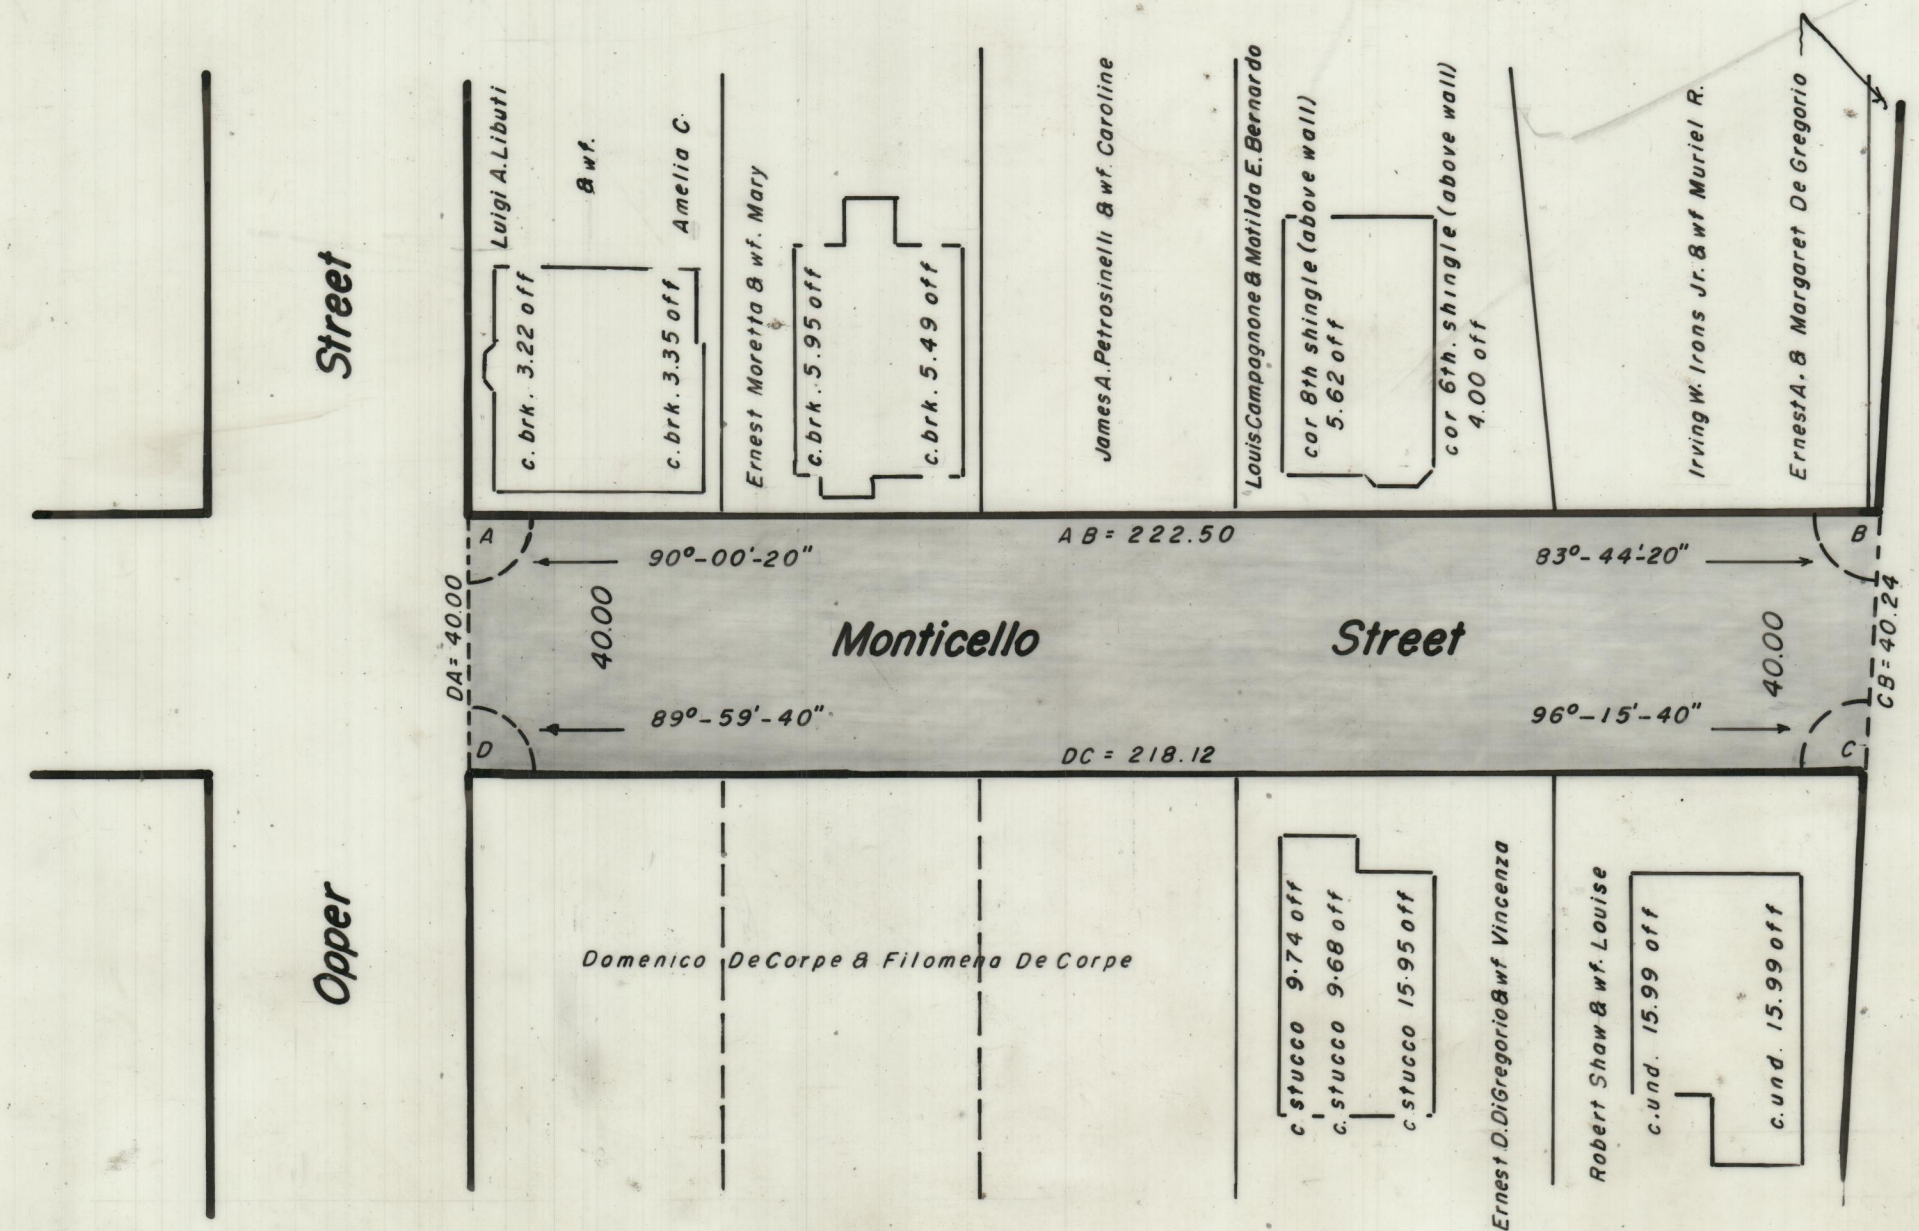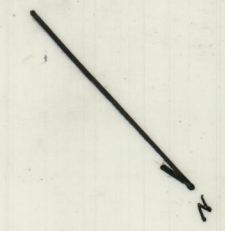

OFFICE NO. 27241  
 DRAWER 89  
 SHEET A-39