

Plat Of

JOSEPH STREET

From The Unnamed Street East Of Havana Street
Westerly To Its Westerly Termination


PROVIDENCE, R. I.
 P. W. DEPT. - ENGINEERING OFFICE
STREET LINE SECTION
 Plan No. 063077
 Date March 2, 1967

October 26, 1965

Scale : 1"=50'



City Council

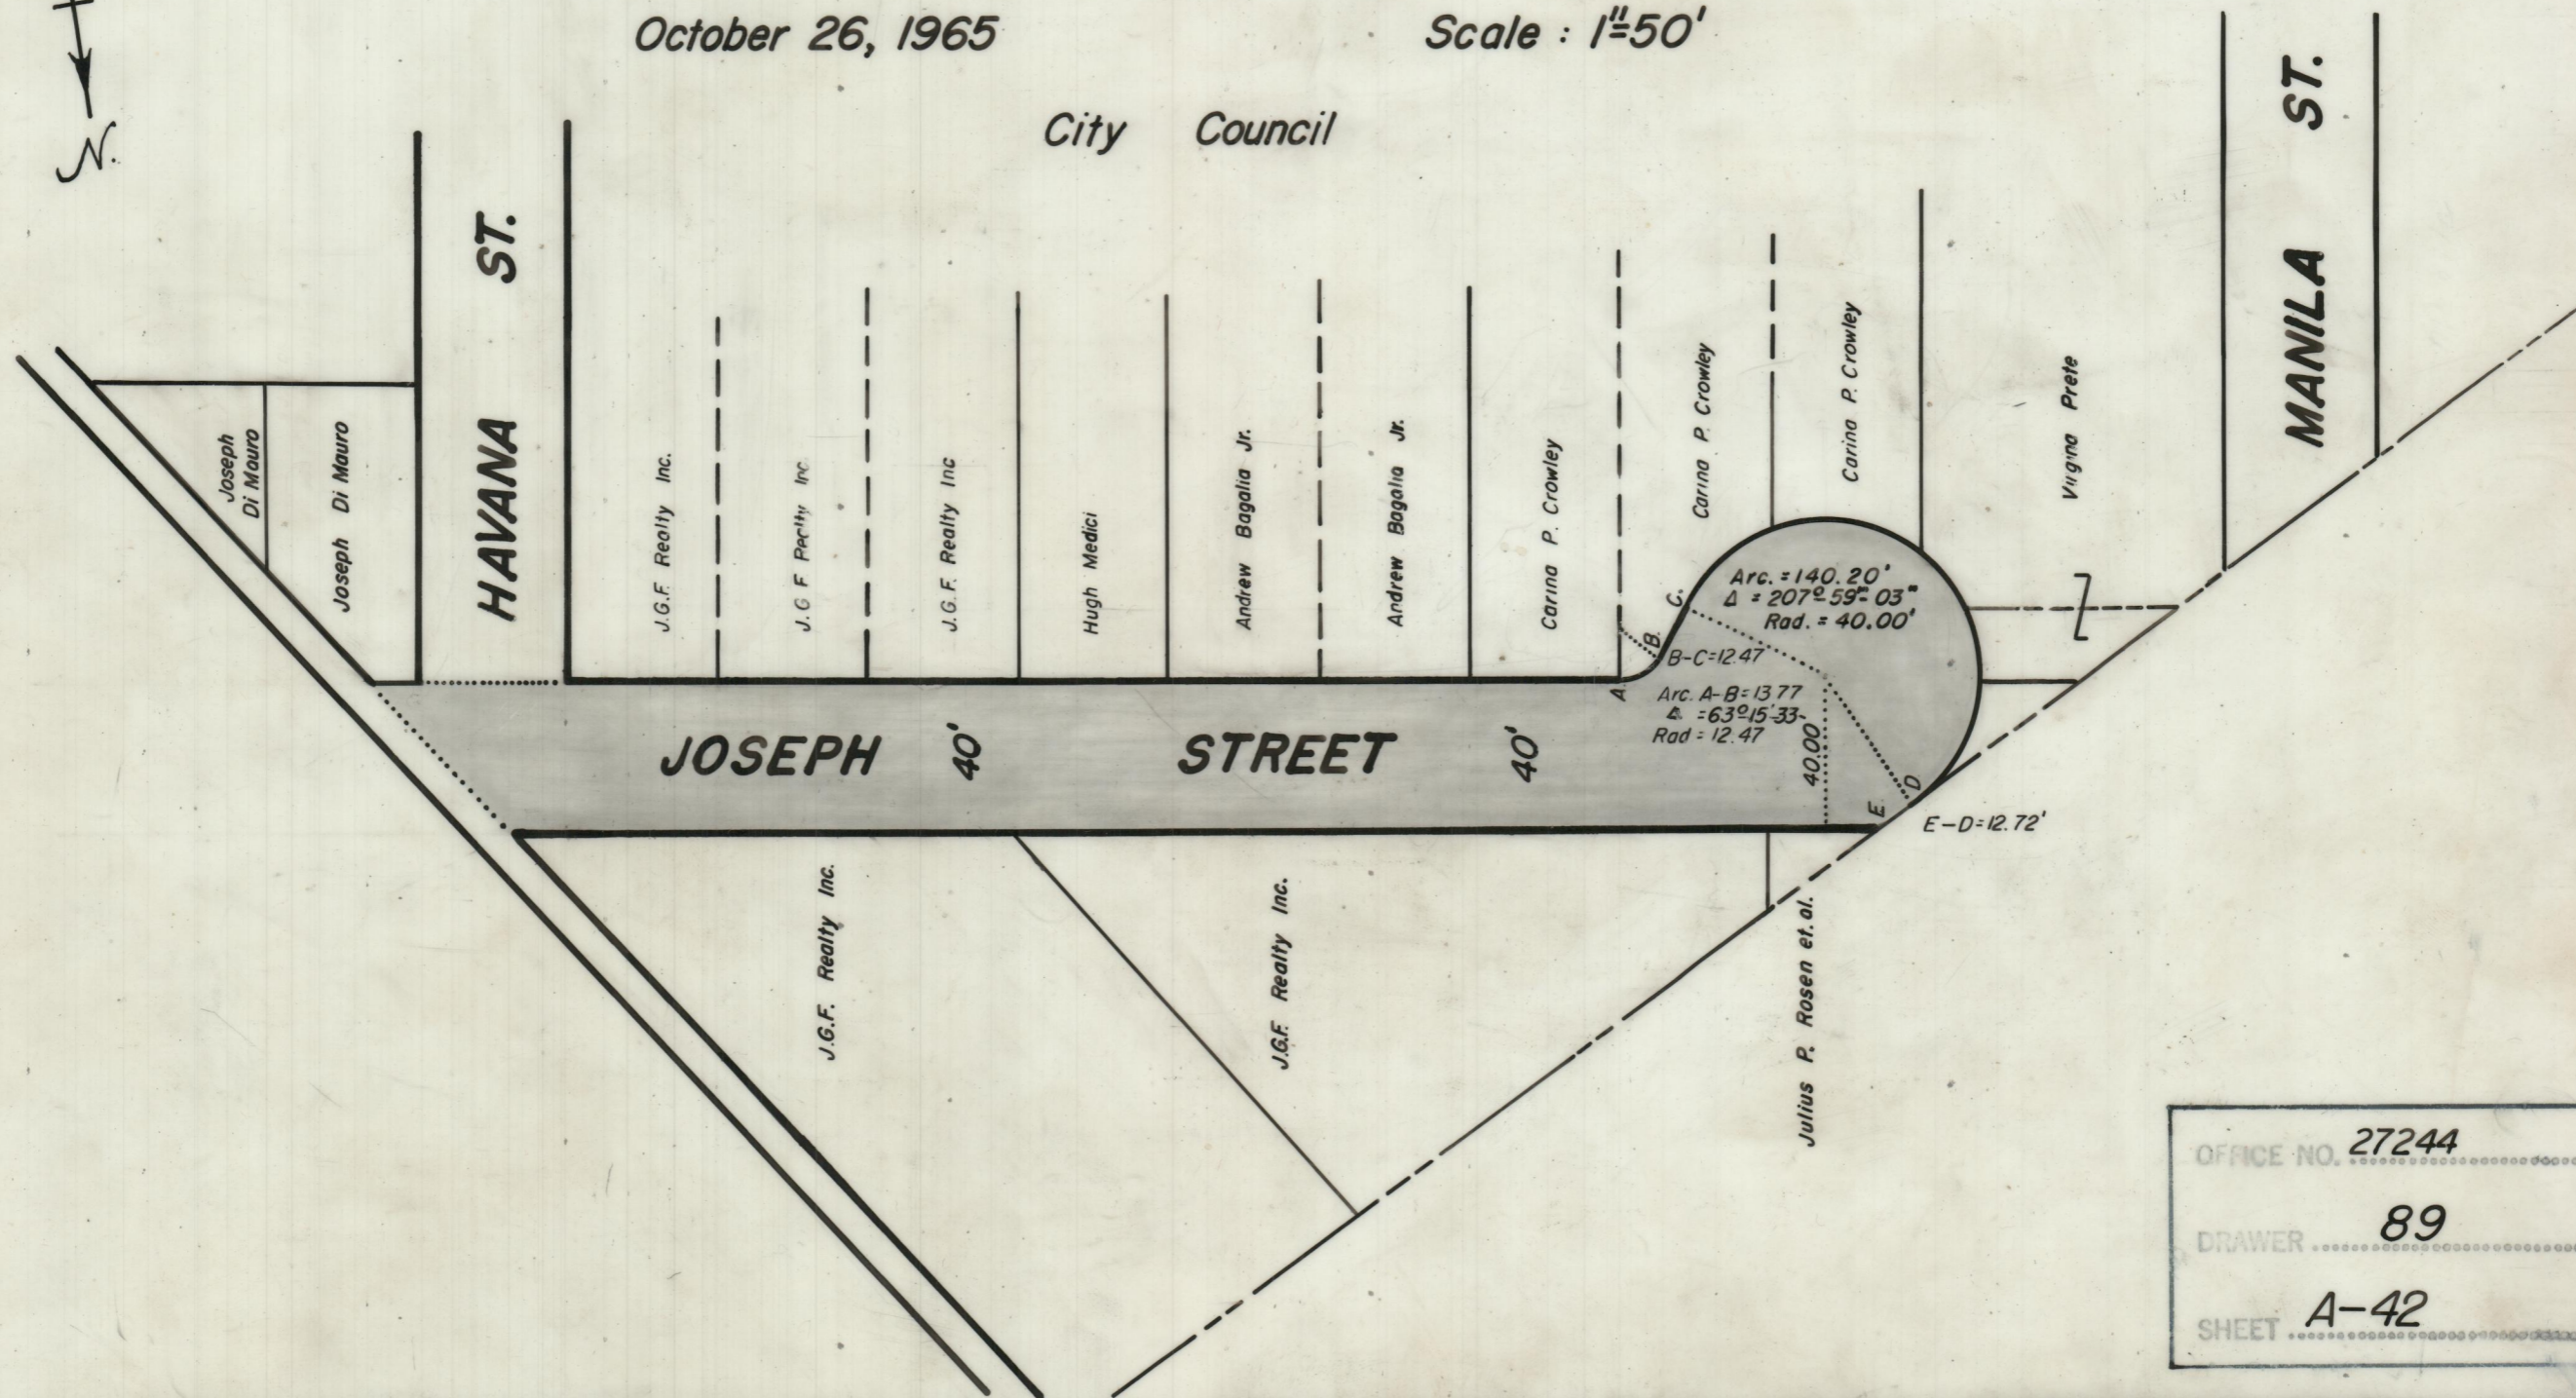

OFFICE NO. 27244
 DRAWER 89
 SHEET A-42