

PROVIDENCE, R. I.
 P. W. DEPT. ENGINEERING OFFICE
 STREET LINE SECTION
 Plan No. 063081
 Date MARCH 9, 1967


PLAT OF CAVALLATTI STREET

From Farmington Ave. To Its Southerly Termination

City Council

May 11, 1965

Scale 1" = 40'

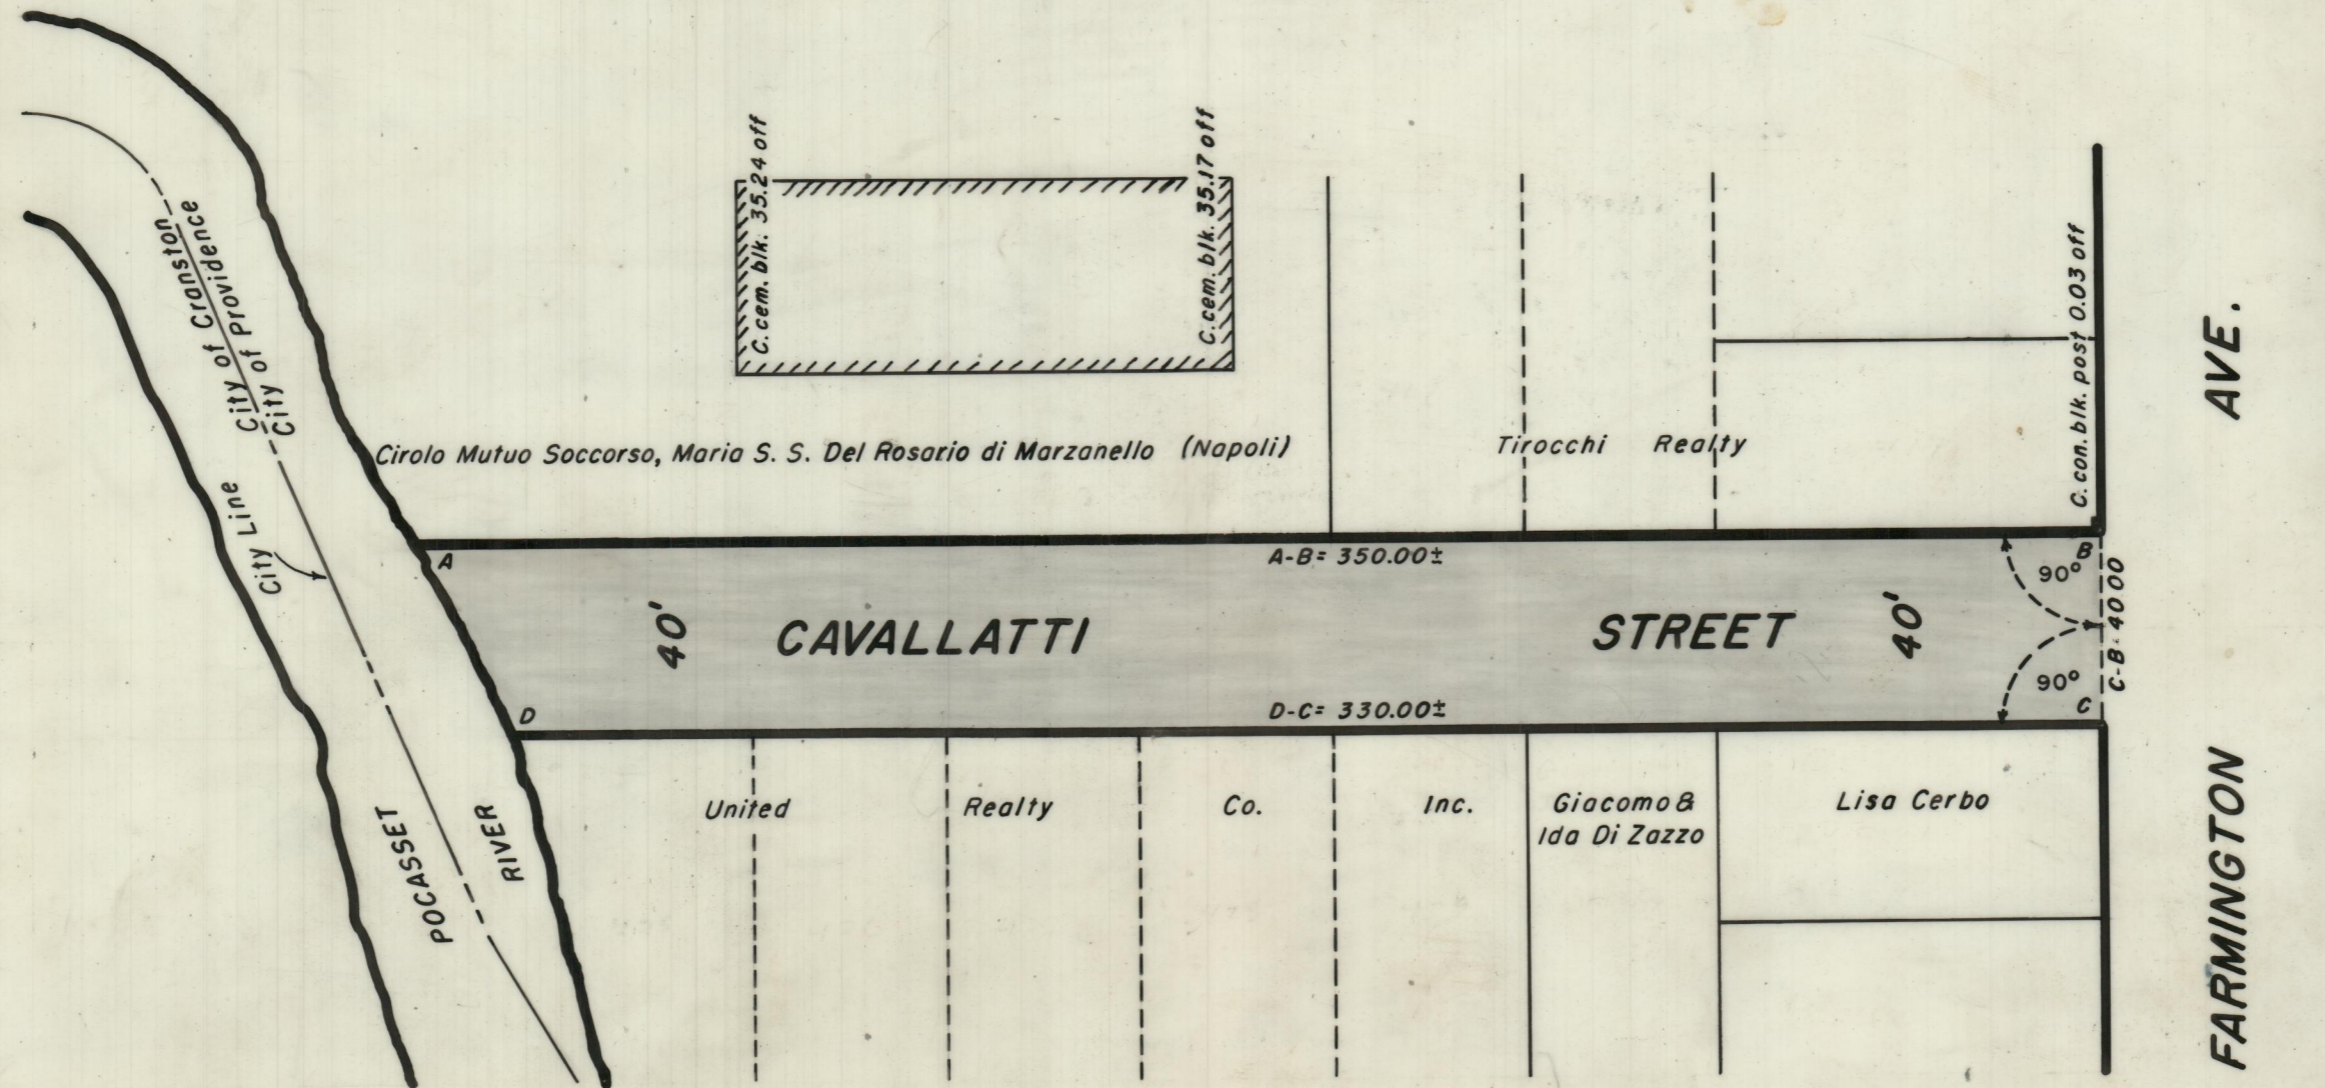

OFFICE NO. 27248
 DRAWER 89
 SHEET A-46