

82-14



SHEET ONE

F.B. 3337 Pg. 146

PLAT OF
COLLYER STREET
 FROM CEMETERY STREET TO MATILDA STREET
 CITY COUNCIL
 APRIL 19, 1963 SCALE 1"=40'

PROVIDENCE, R. I.
 P. W. DEPT. - ENGINEERING OFFICE
 STREET LINE SECTION
 Plan No. 062586
 Date Jan. 10, 1964

Layout ordered from former line of Cemetery St to Matilda St. Built from (State Condemnation Line) to 120.00 west of Matilda St.

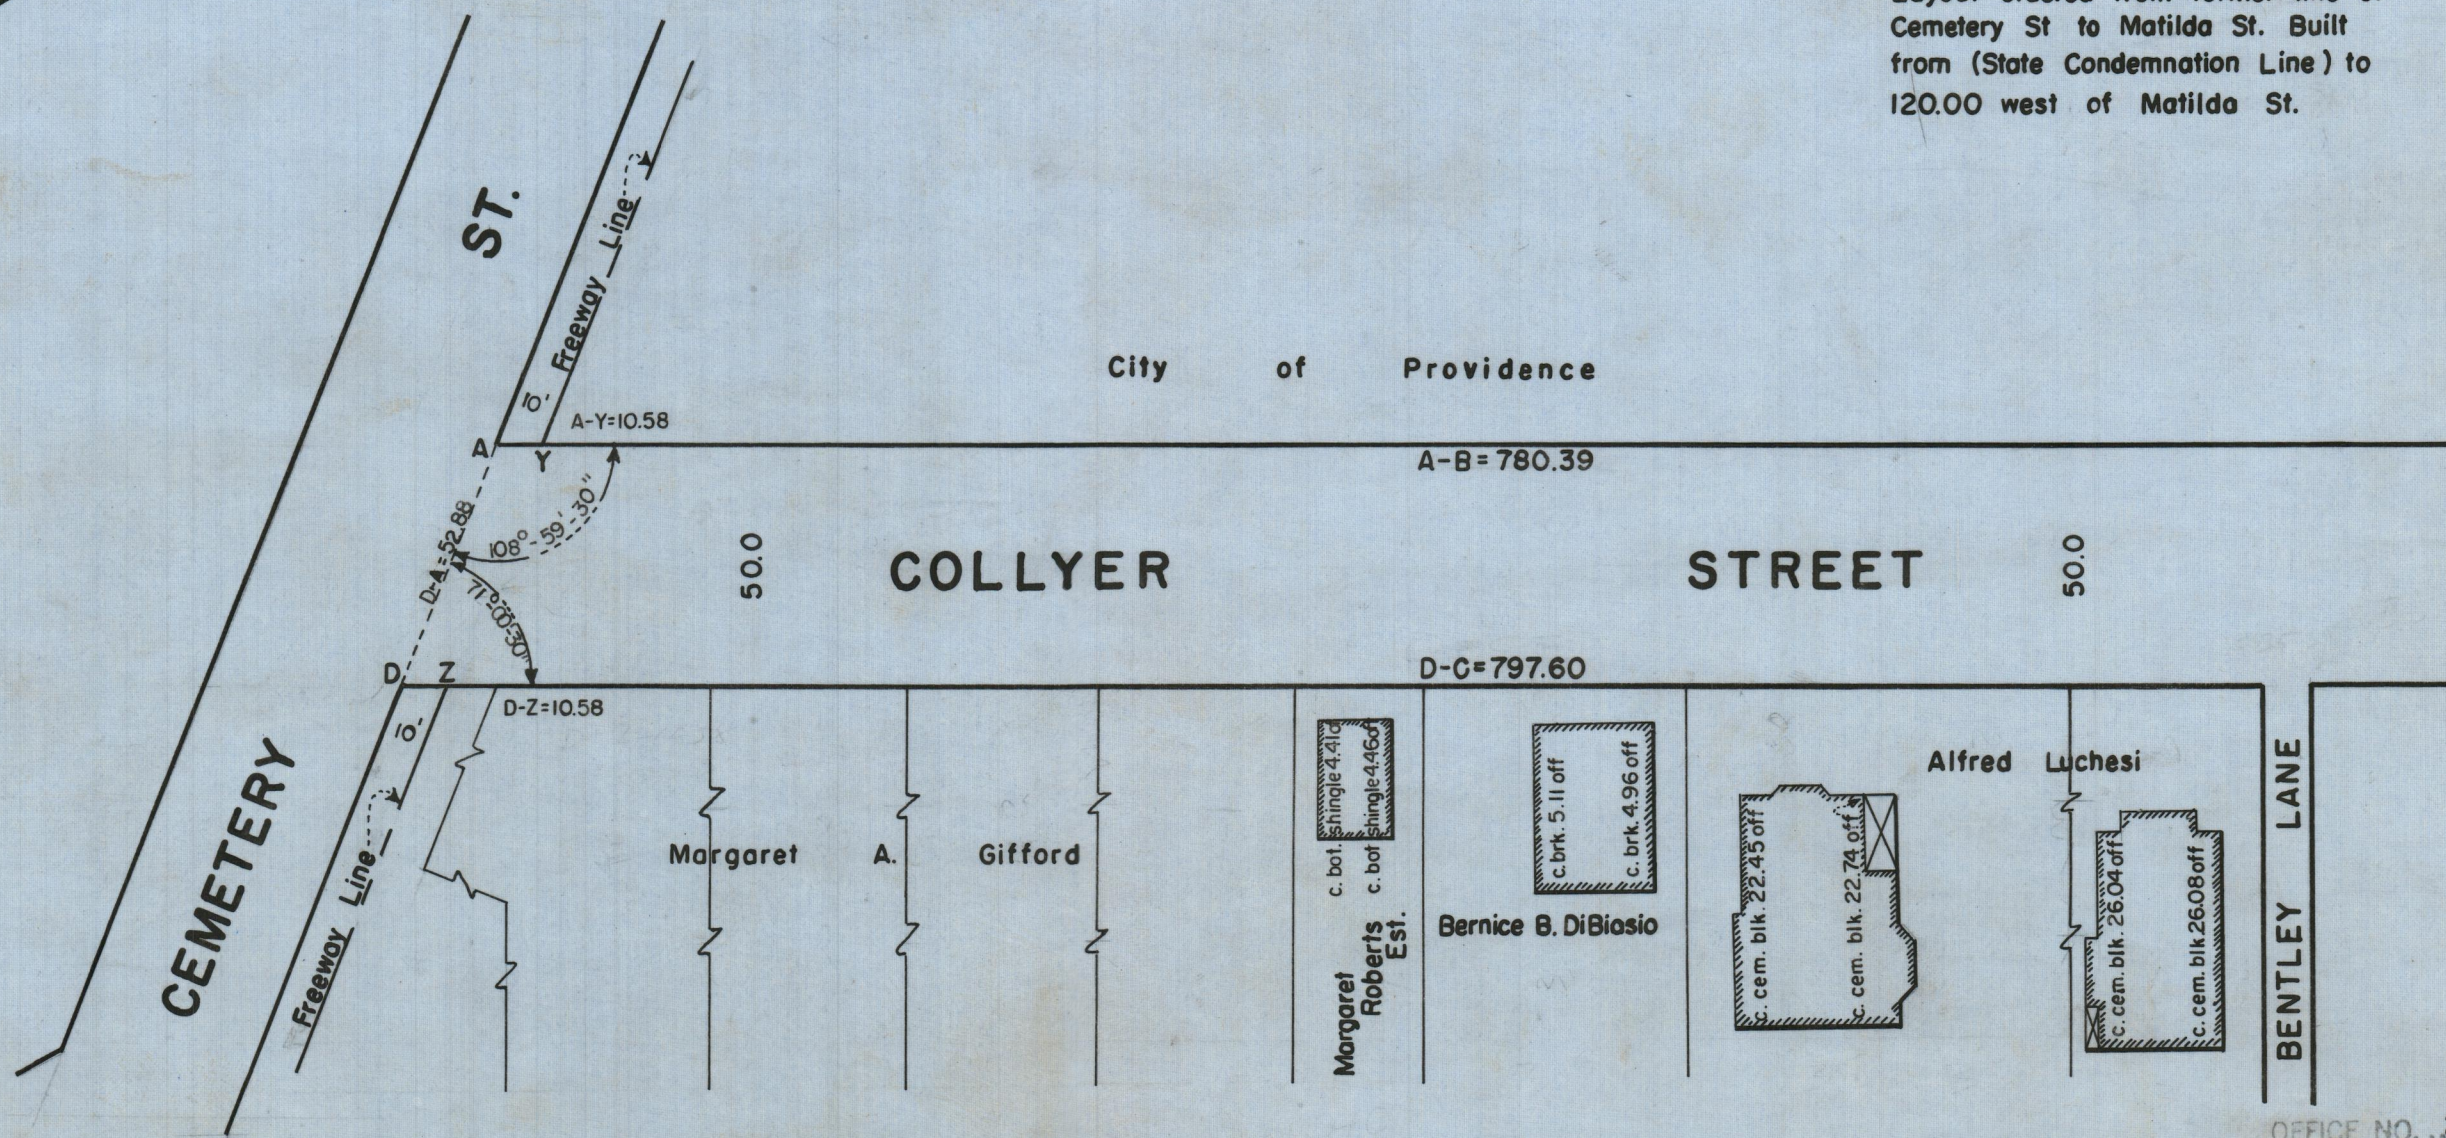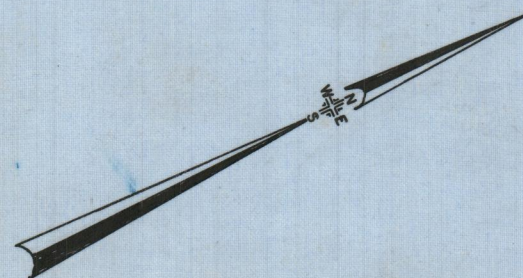

OFFICE NO. 27207

DRAWER 89

SHEET A-5