

81-48


R.J.Q. F.B.3395 P.88

063100
May 19, 1967

PROVIDENCE, R. I.
 P. W. DEPT. - ENGINEERING OFFICE
 STREET LINE SECTION
 Plan No. _____
 Date _____

PLAT OF
SAVINGS STREET

From DETROIT AVE. TO SASSAFRAS ST.
 CITY COUNCIL
 JULY 9, 1962 SCALE 1"=40

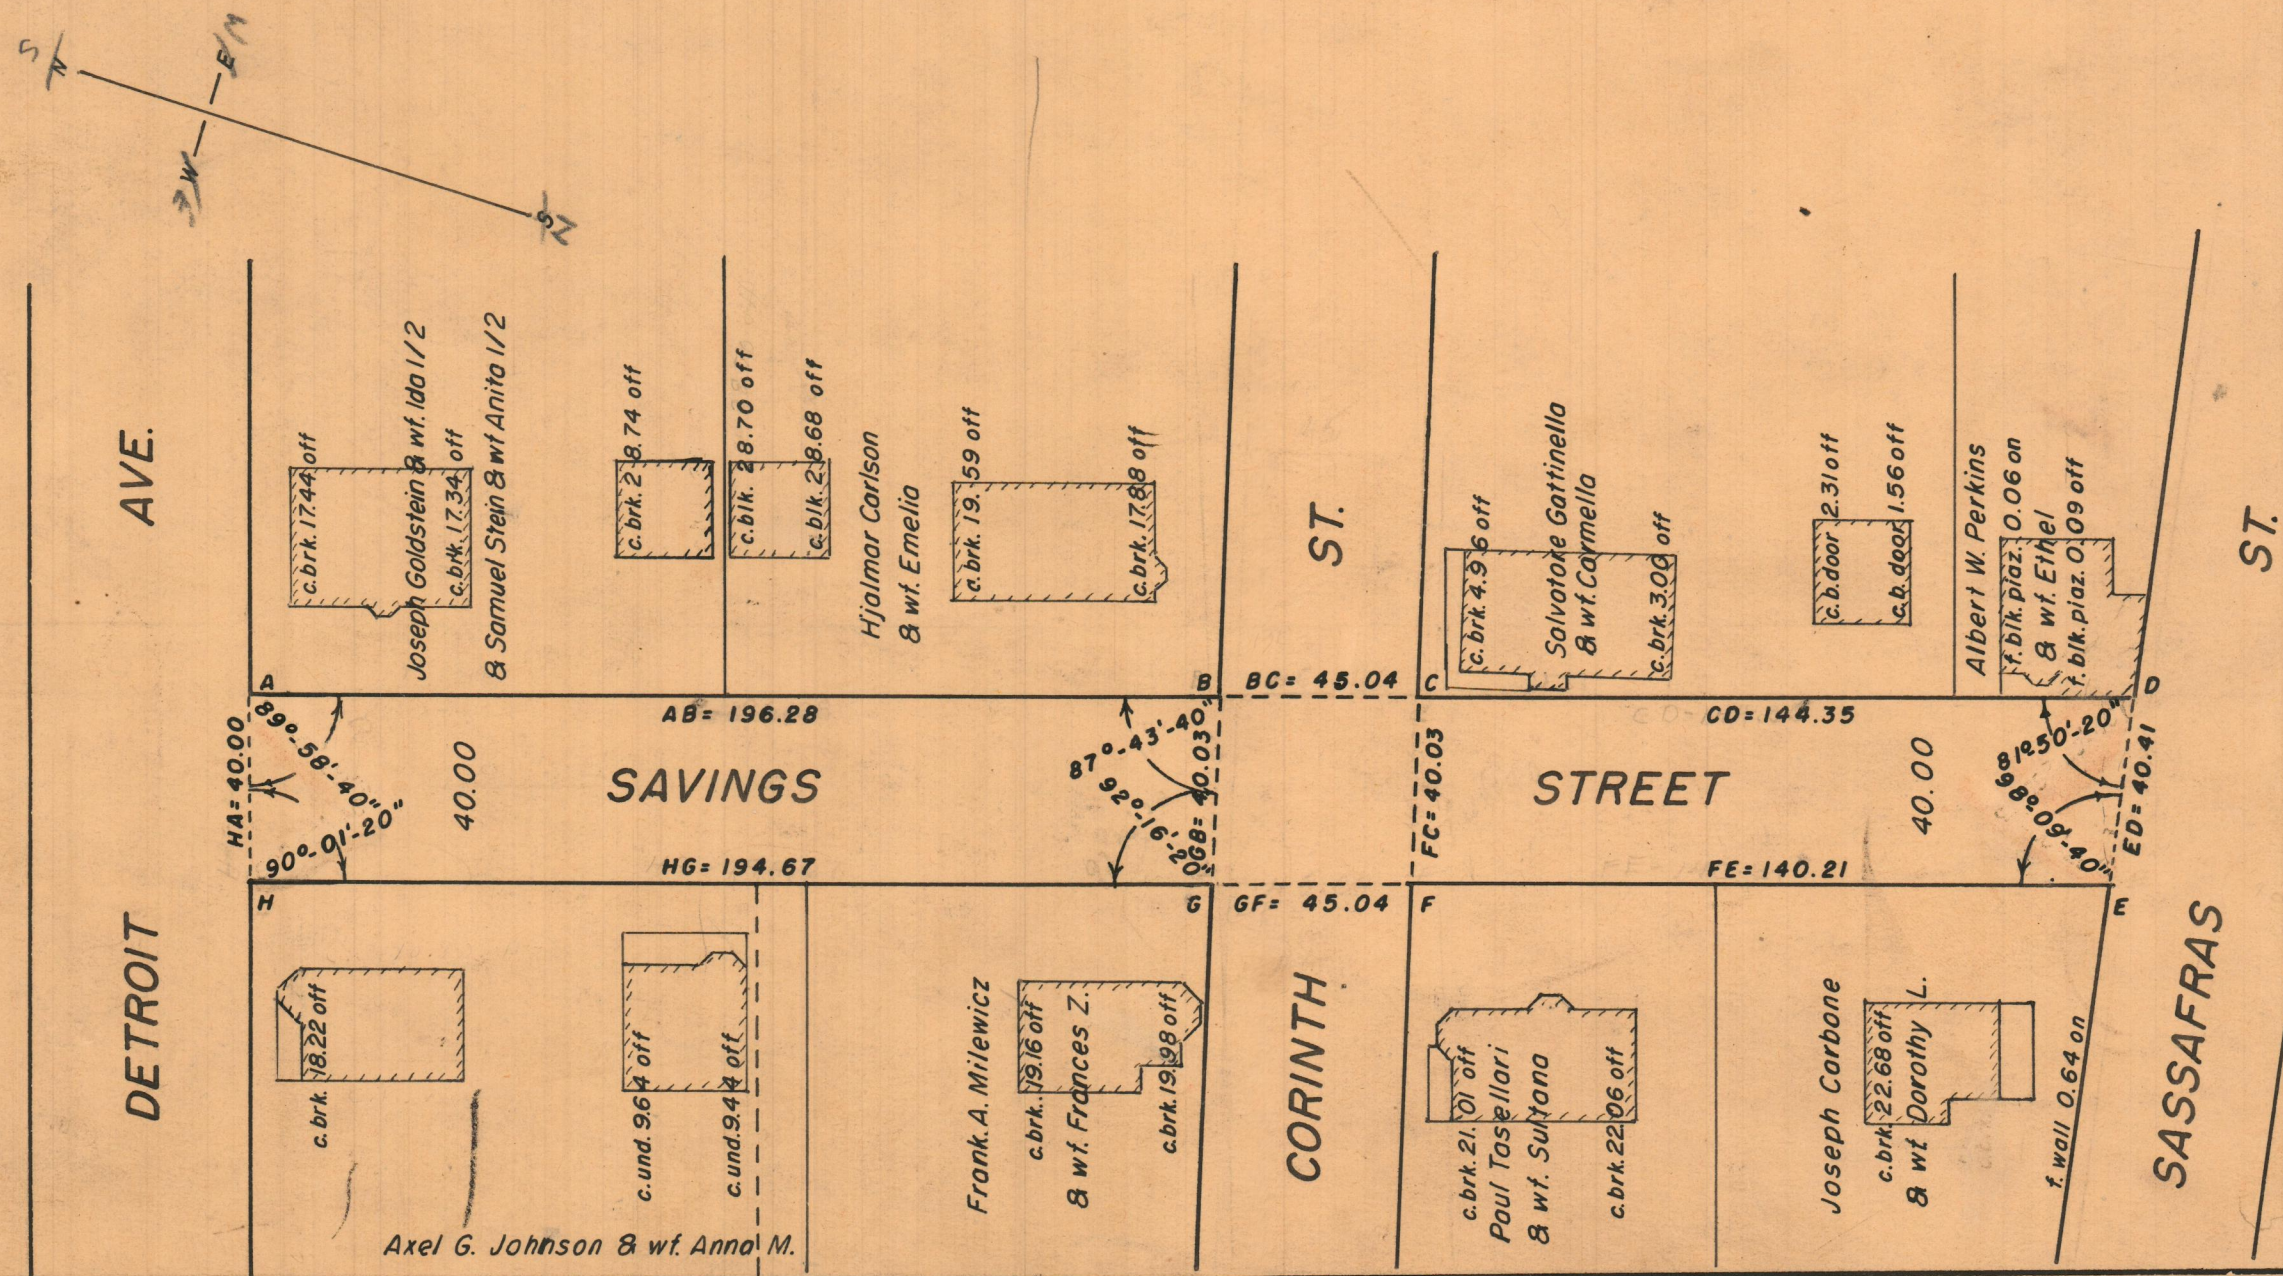

27252
 89
 A-50
 OFFICE NO.
 DRAWER
 SHEET
 A 50