


PROVIDENCE, R. I.
 DEPT. OF ENGINEERING OFFICE
 STREET LINE SECTION
 Plan No 063186
 Date February 14, 1968

PLAT OF
SAVINGS STREET

From **DETROIT AVE. TO SASSAFRAS ST.**

CITY COUNCIL
 JULY 9, 1962 SCALE 1" = 40'

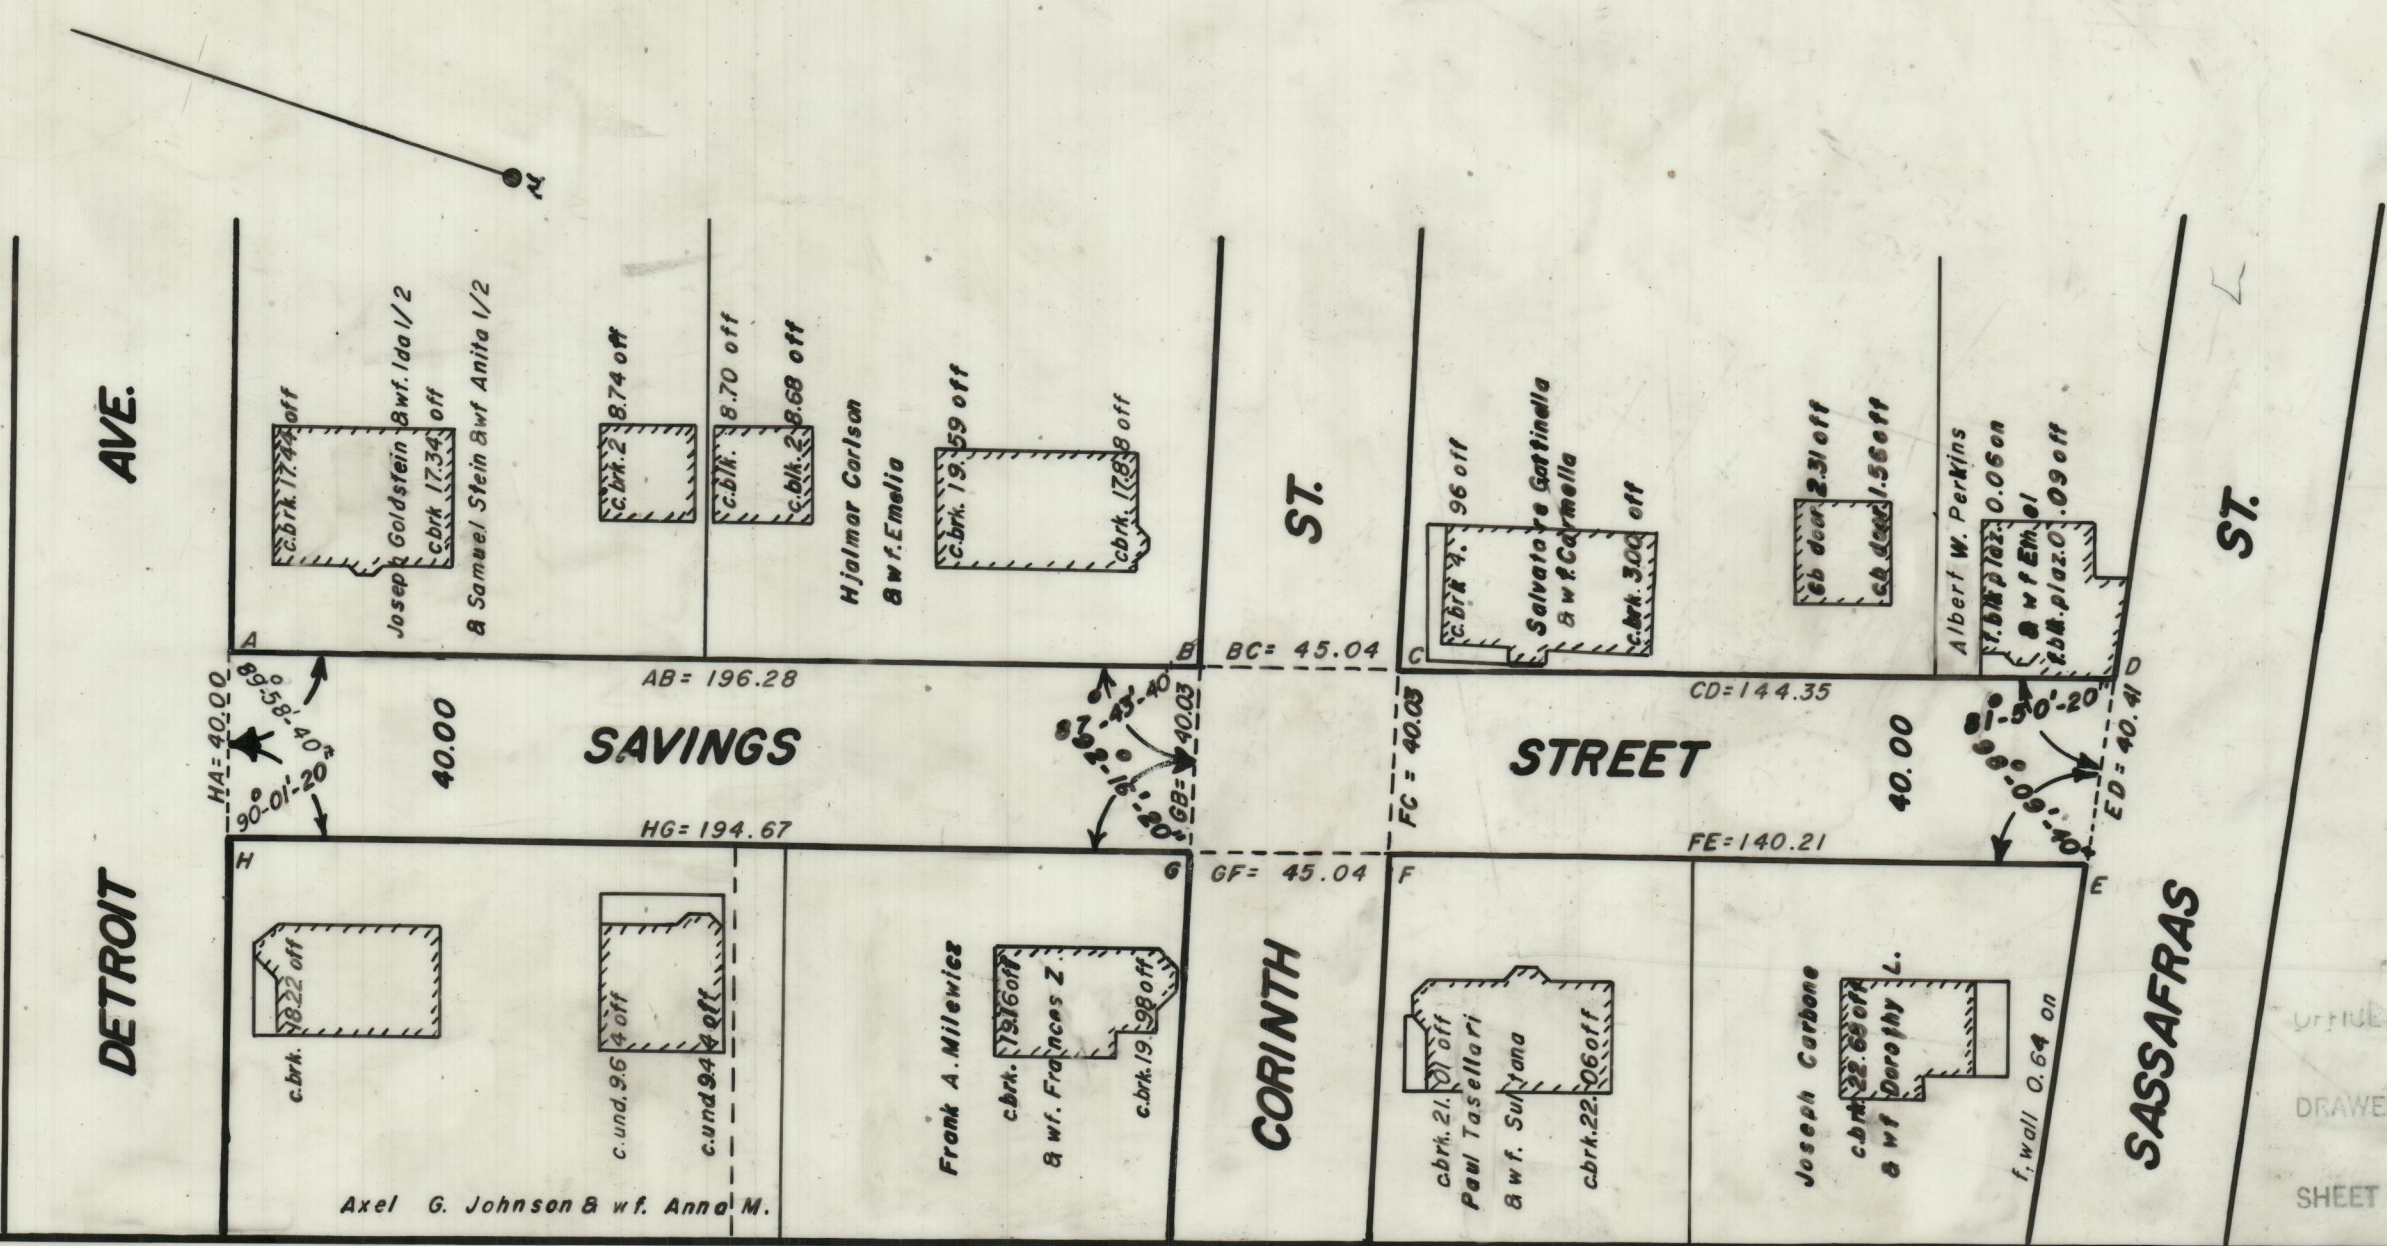

OFFICE NO. 27252
 DRAWER 89
 SHEET A-50