
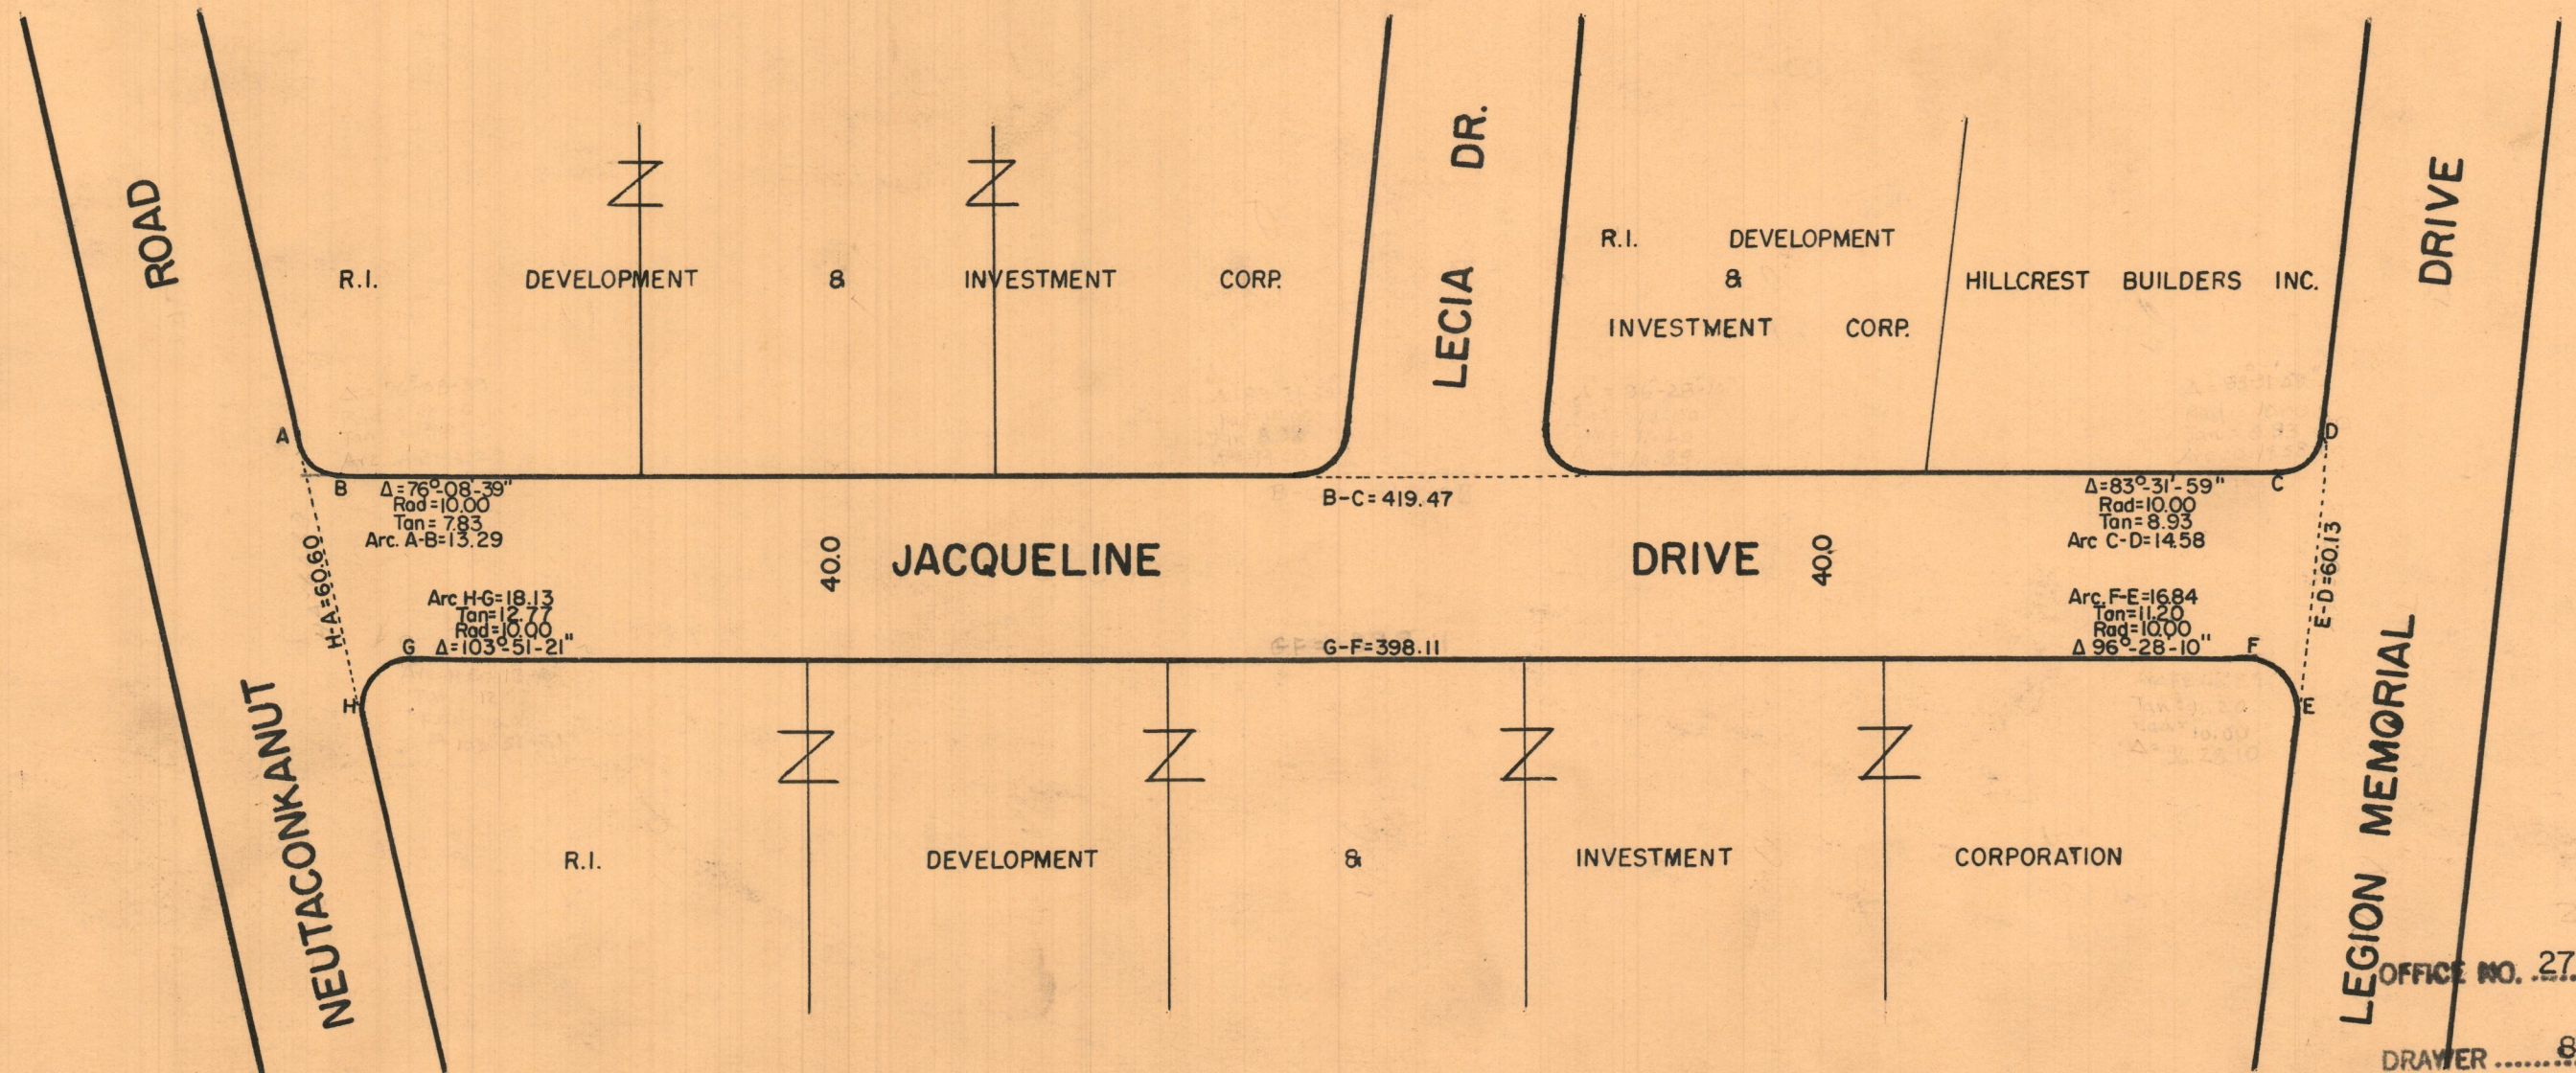


PROVIDENCE, R. I.
 P. W. DEPT. - ENGINEERING OFFICE
 STREET LINE SECTION
 Plan No. 063146
 Date November 20, 1967

PLAT OF JACQUELINE DRIVE

From NEUTACONKANUT ROAD To LEGION MEMORIAL DRIVE
 CITY COUNCIL
 MAY 11, 1965 SCALE 1"=40'

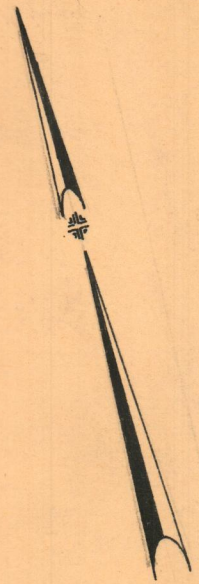

OFFICE NO. 27255
 DRAWER 89
 SHEET A-53