
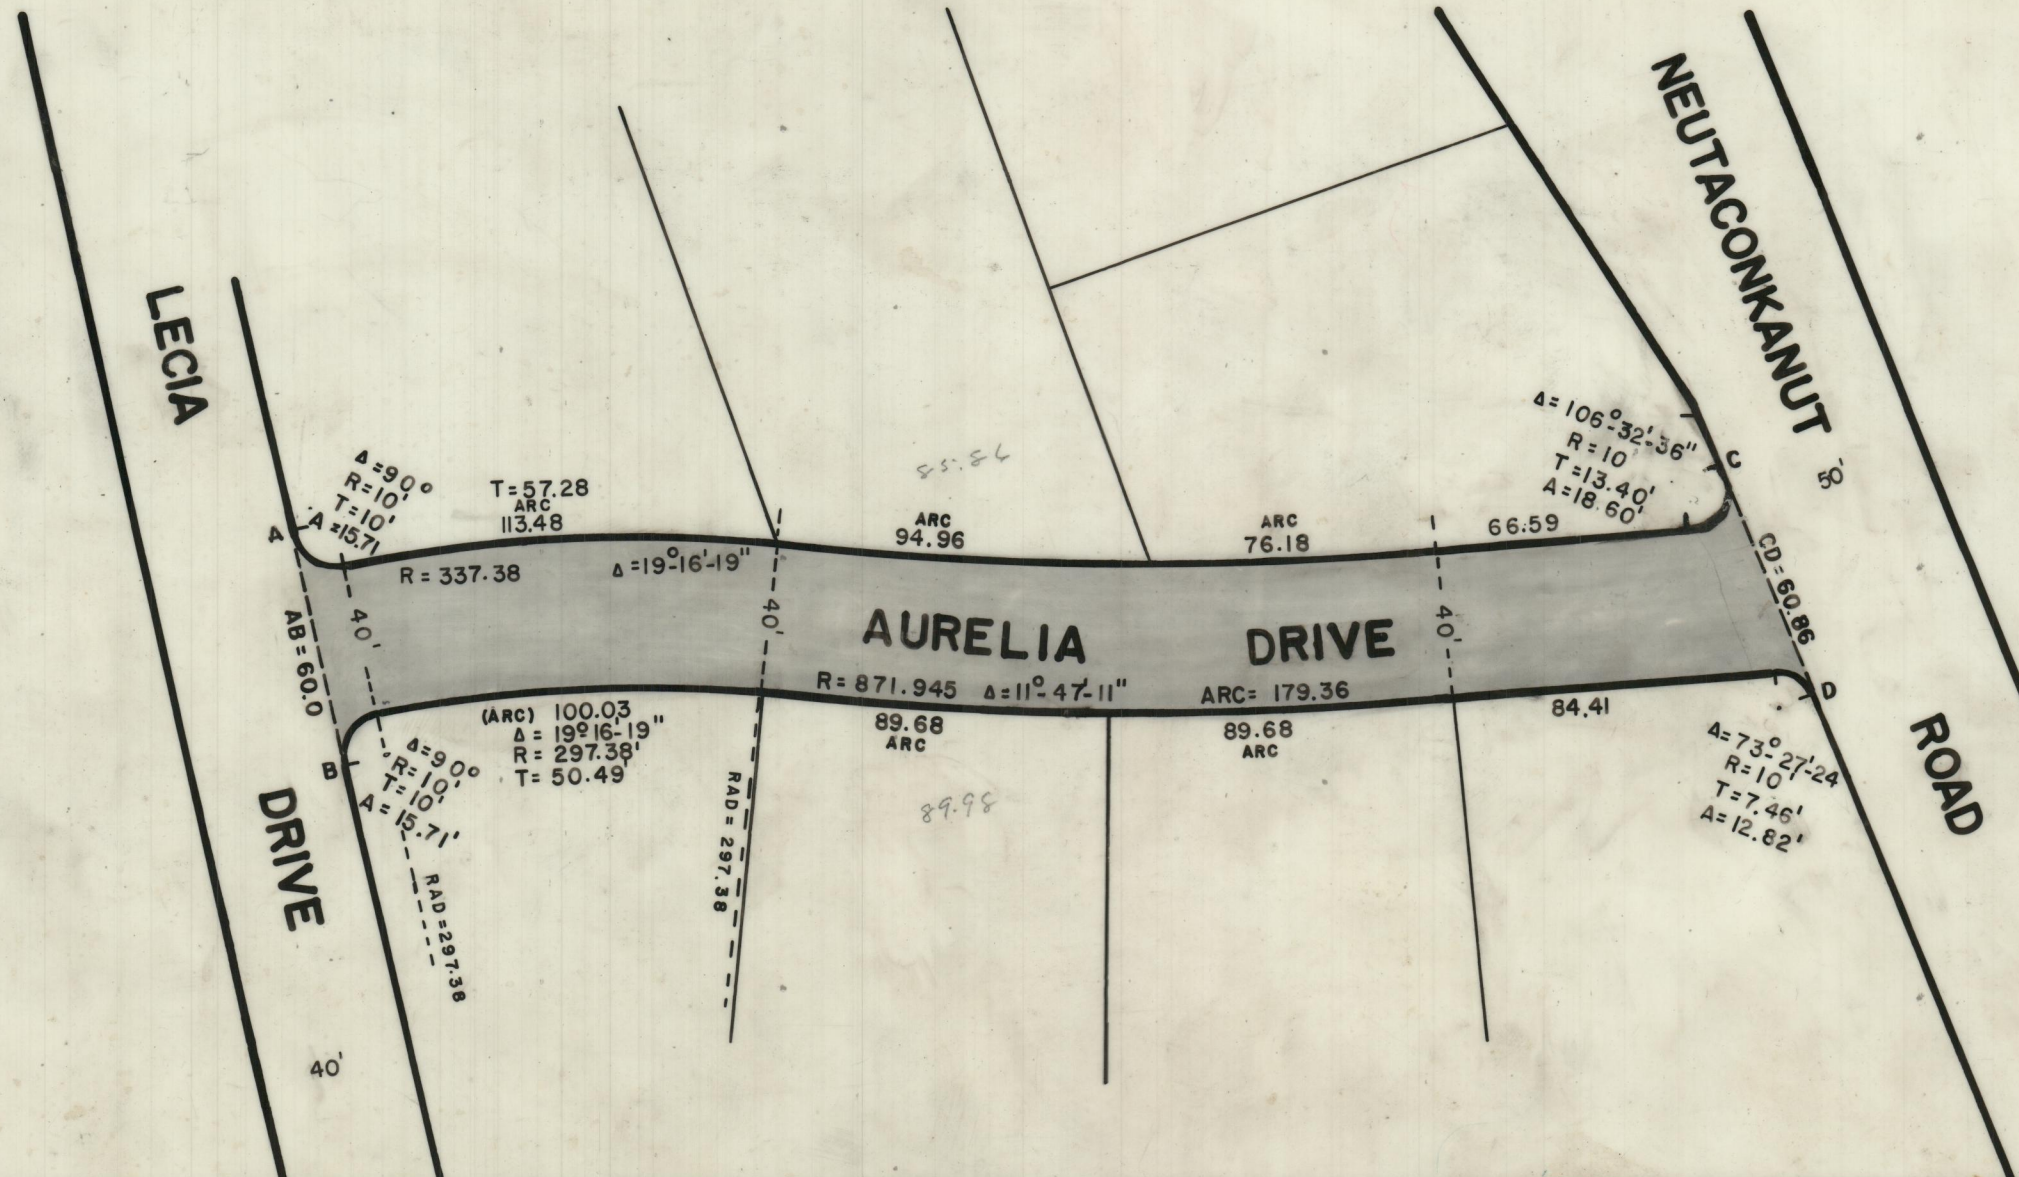


PROVIDENCE, R. I.
 P. W. DEPT. - ENGINEERING OFFICE
 STREET LINE SECTION
 Plan No. 063149
 Date NOV 30, 1967

PLAT OF
AURELIA DRIVE
 FROM LECIA DRIVE TO NEUTACONKANUT ROAD
 CITY COUNCIL

MAY 11, 1965

SCALE 1" = 50'

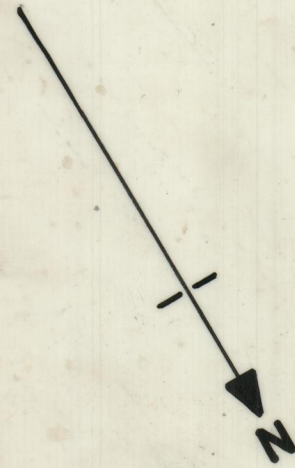

OFFICE NO. 27256
 DRAWER 89
 SHEET A - 54