


PROVIDENCE, R. I.
 P. W. DEPT. - ENGINEERING OFFICE
 STREET LINE SECTION
 Plan No. 063157
 Date December 26, 1967

PLAT OF
HUXLEY AVENUE

From Admiral St. To Ventura St.

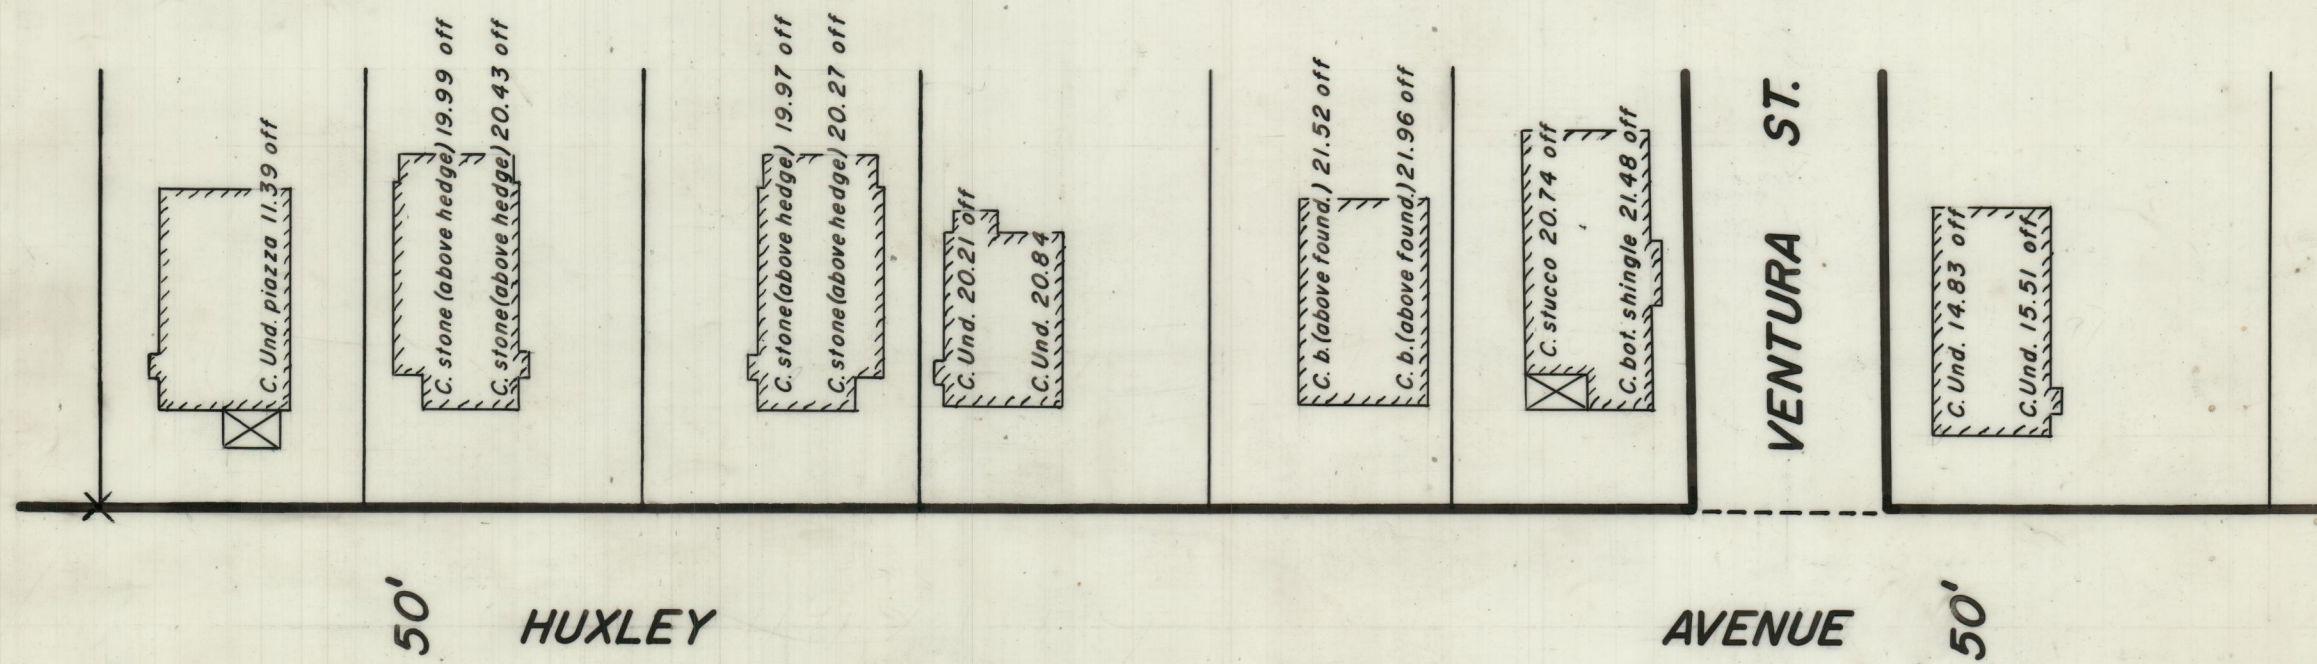

SCALE 1" = 40'

OFFICE NO. 27258
 DRAWER 89
 SHEET A-56