


PROVIDENCE, R. I.
 P. W. DEPT. - ENGINEERING OFFICE
 STREET LINE SECTION
 Plan No. 063159
 Date: DEC. 29, 1967

PLAT OF
SAMOSET AVENUE
 FROM GAGE STREET TO GALLILEO AVENUE
 CITY COUNCIL

MAY 11, 1965

1" = 40'

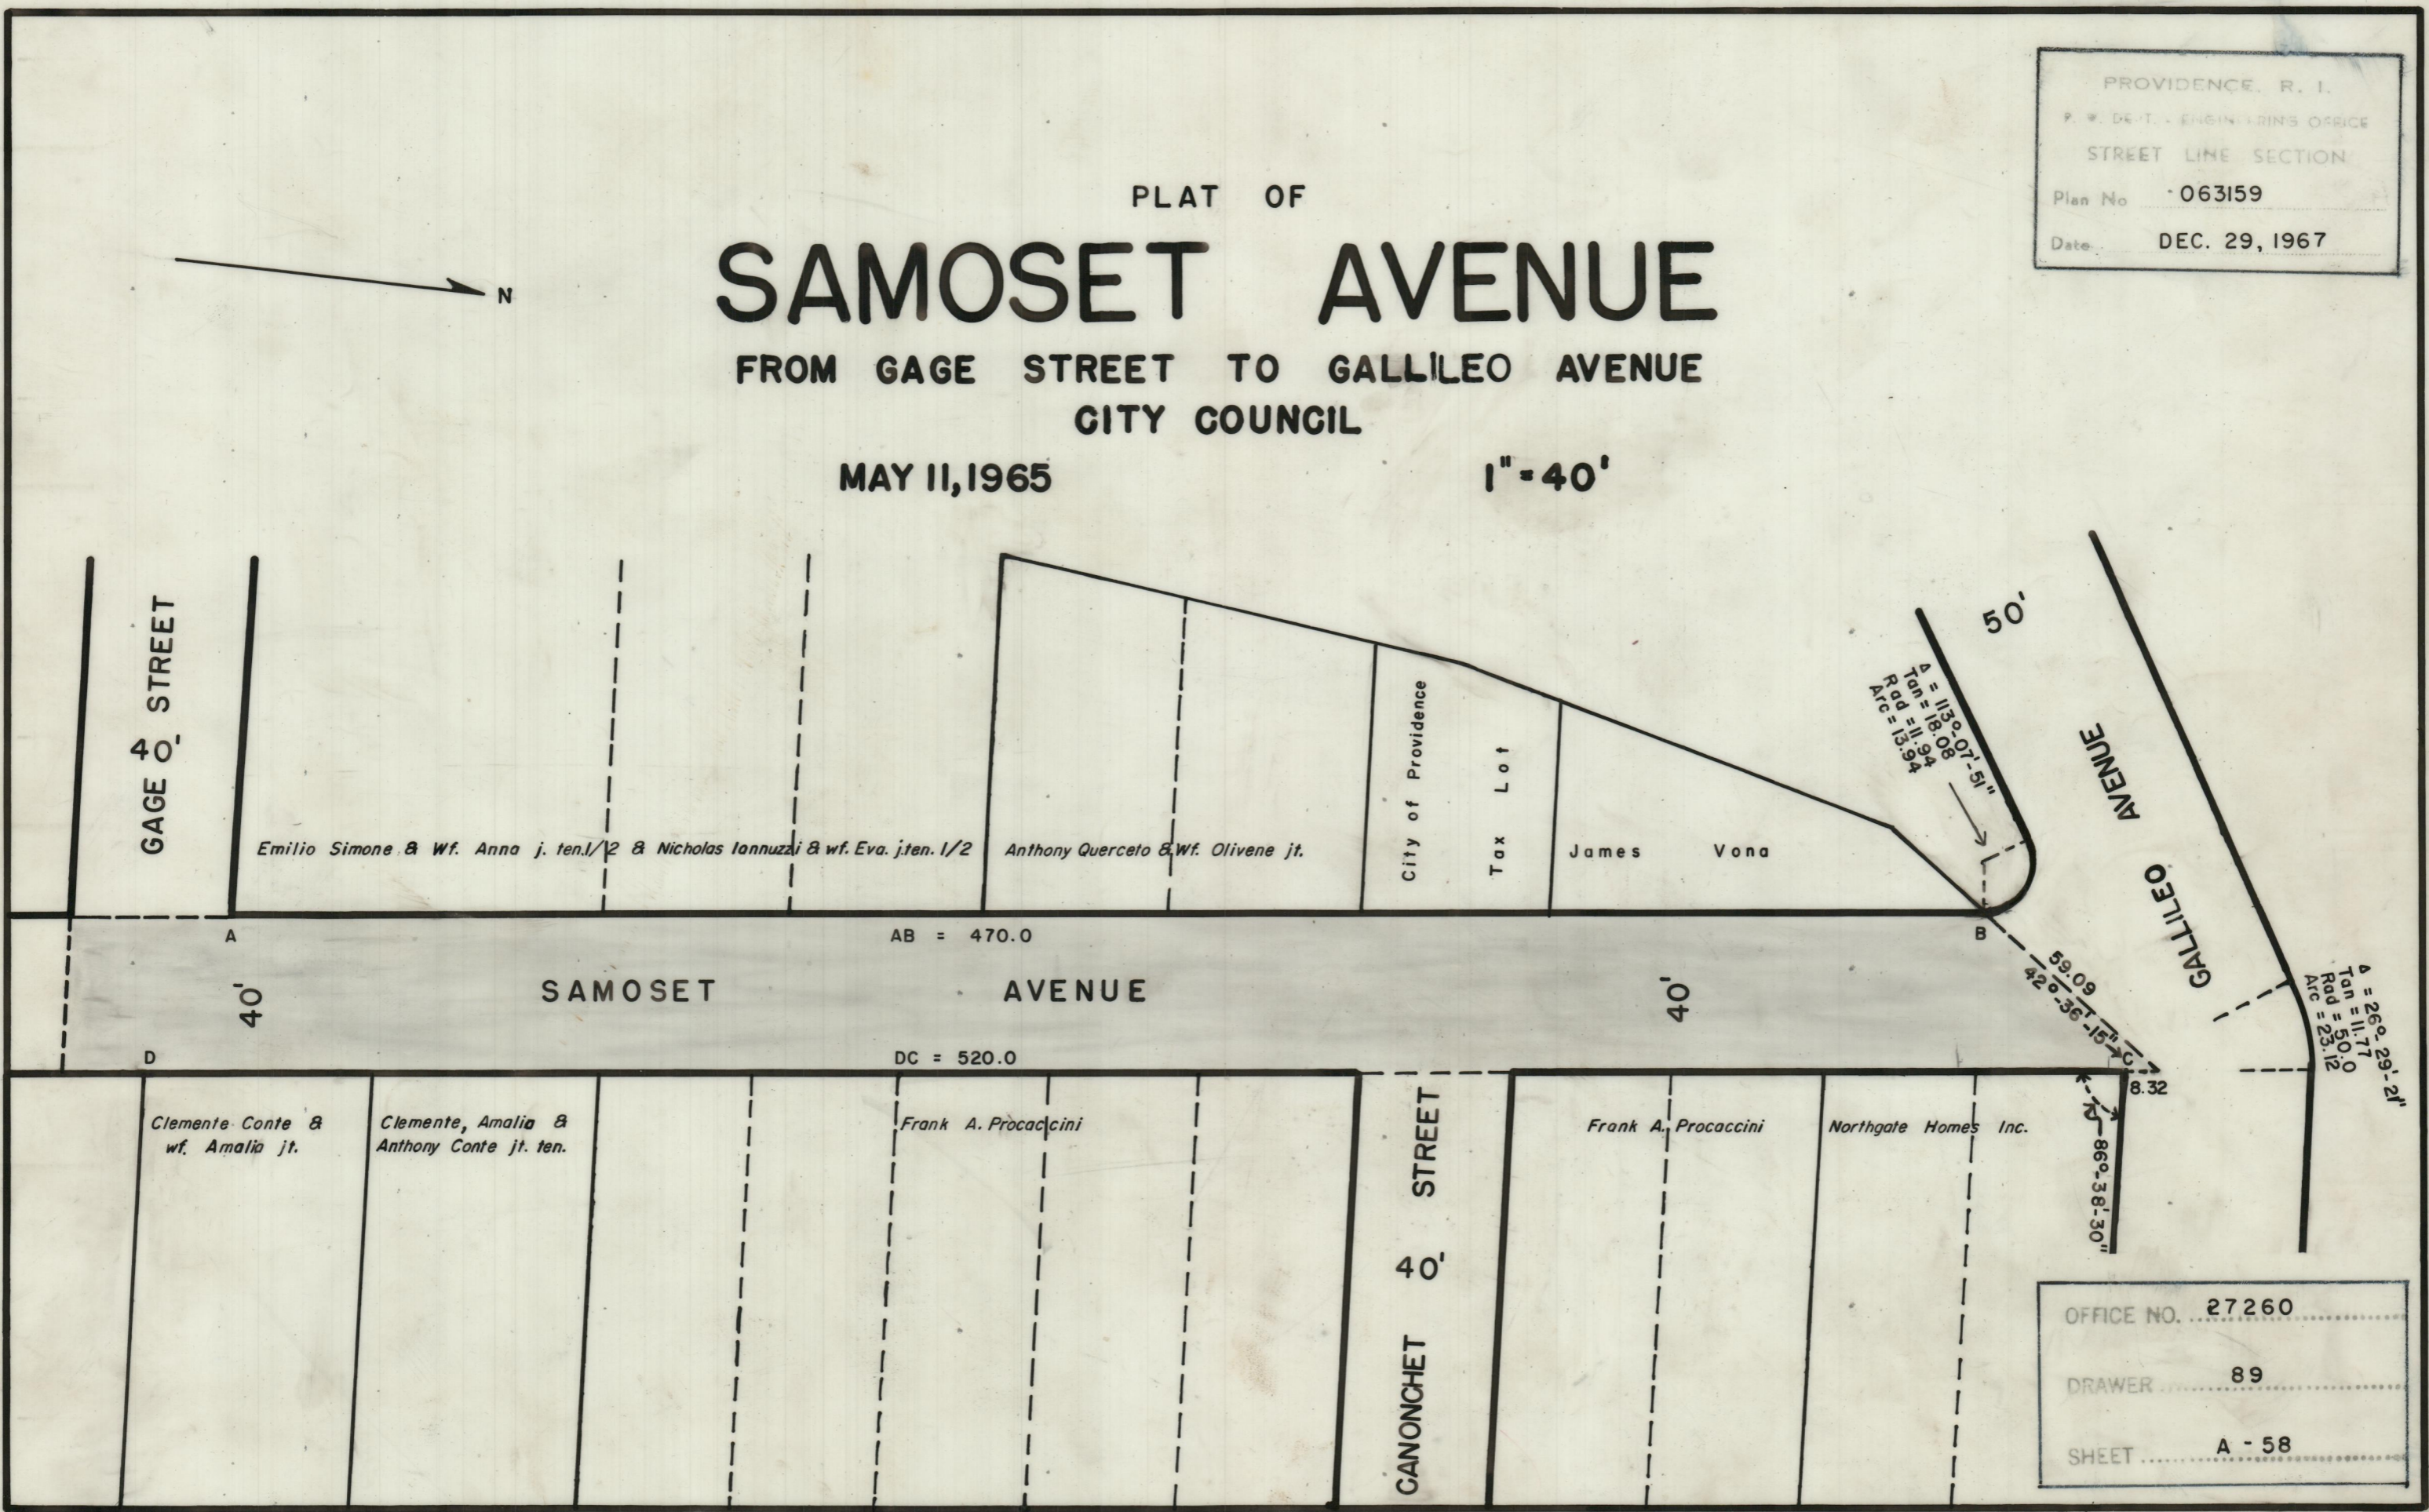

OFFICE NO. 27260
 DRAWER 89
 SHEET A - 58