

PROVIDENCE, R. I.
 P. W. DEPT. - ENGINEERING OFFICE
 STREET LINE SECTION
 Plan No. 063212
 Date MAY 24, 1968



PLAT OF
STELLA STREET

From Barbara St. Northerly To Route 6 Freeway Line

City Council

Nov. 6, 1964

Scale 1"=50'

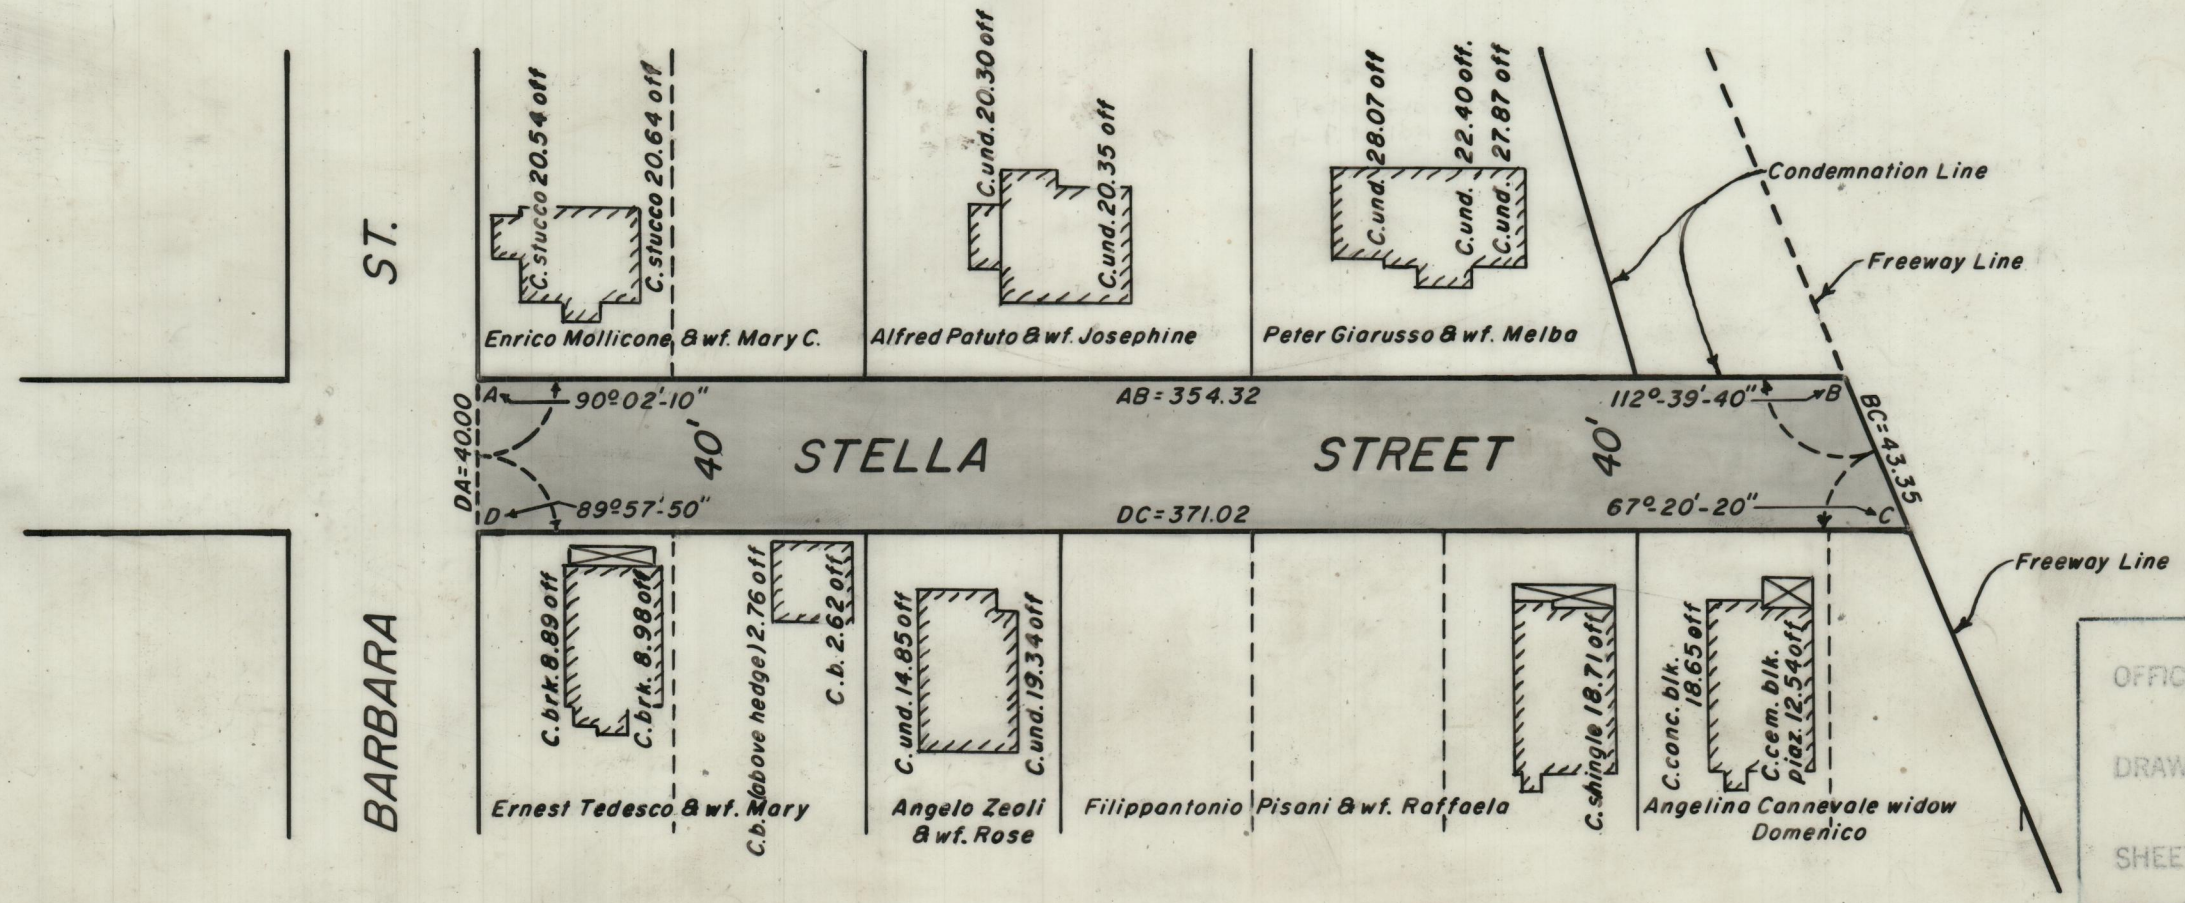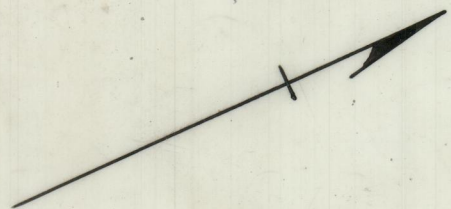

OFFICE NO. 27270
 DRAWER 89
 SHEET A-68