

PROVIDENCE, R. I.  
 P. W. DEPT. ENGINEERING OFFICE  
 STREET LINE SECTION  
 Plan No. 063301  
 Date AUGUST 5, 1969

PLAT OF



# TRENT STREET

From Hereford Street To Loveday Street

City Council

September 9, 1969

Scale 1" = 40'

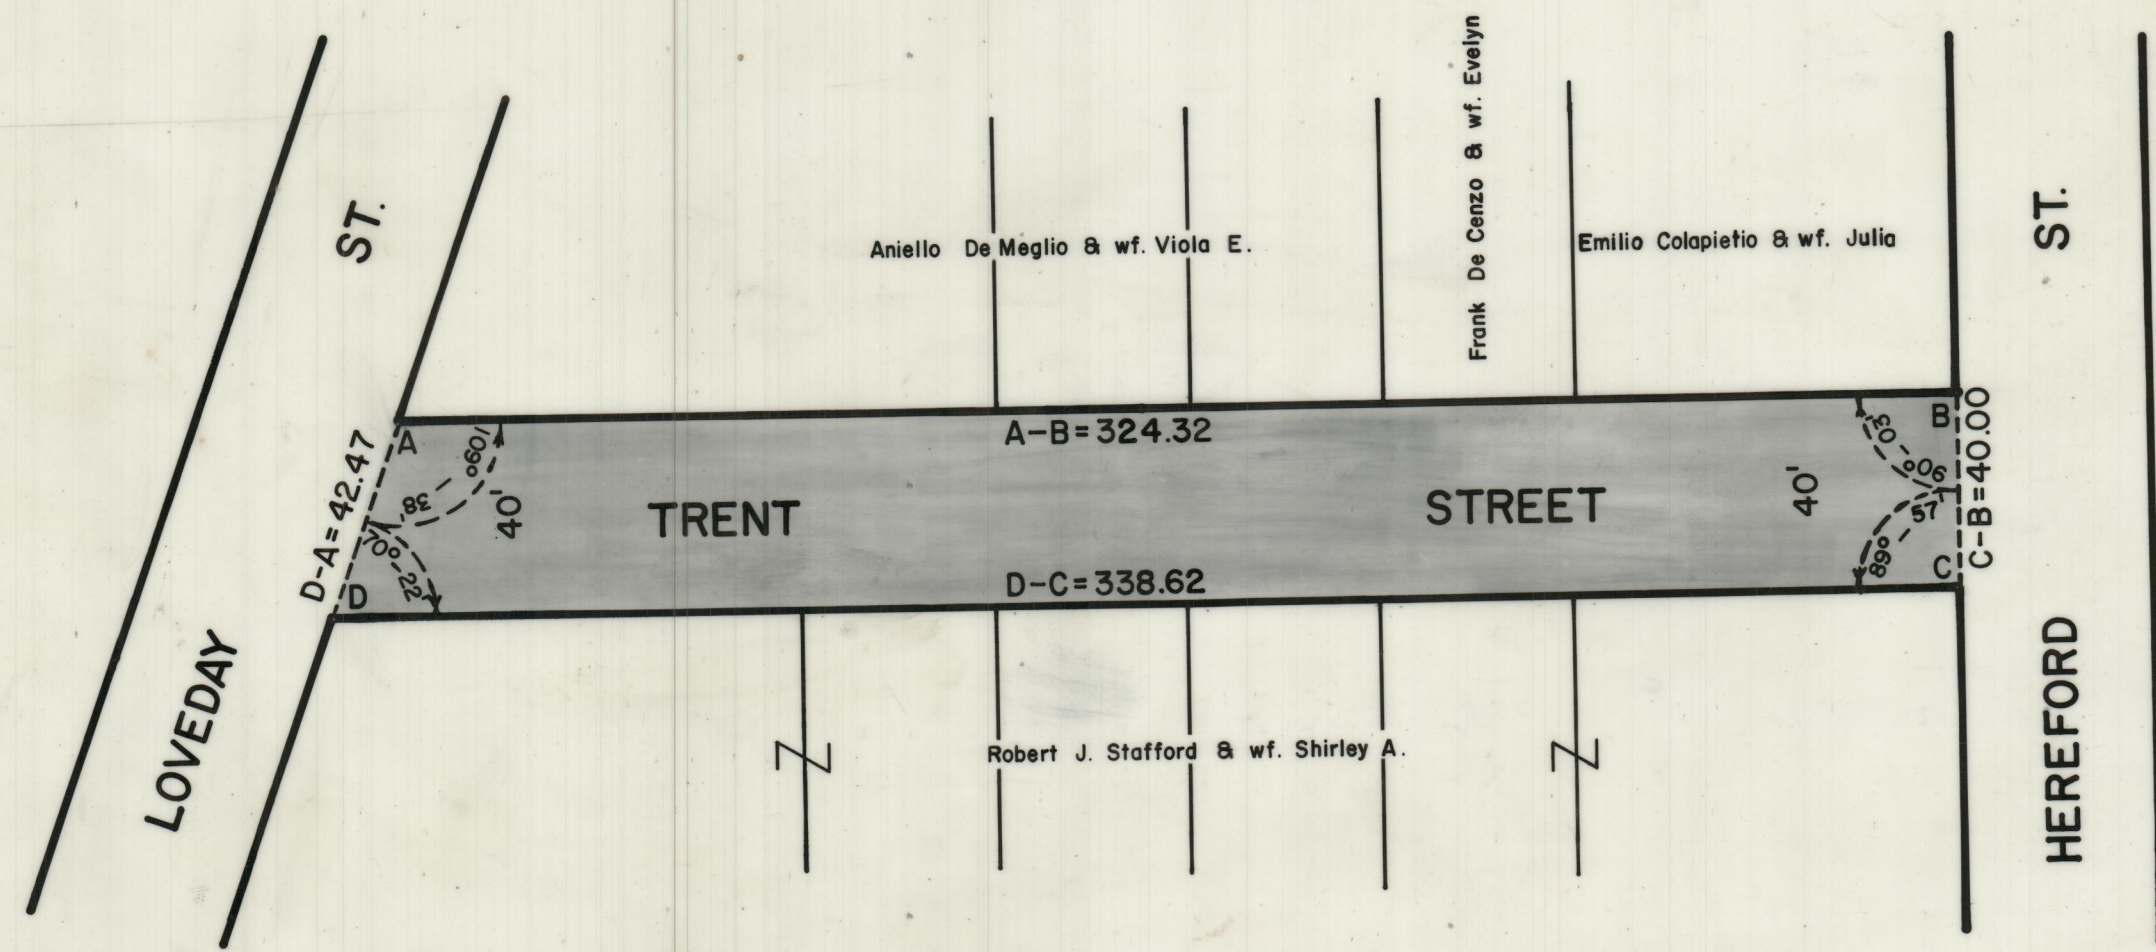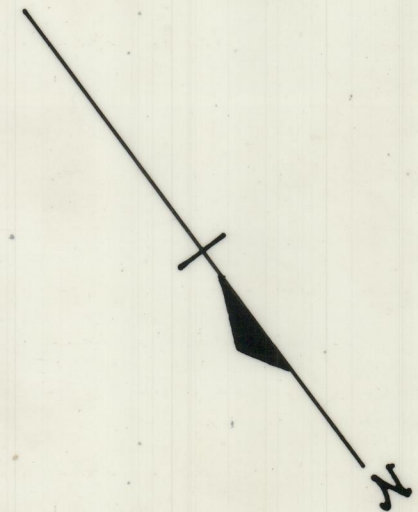

OFFICE NO. 27274  
 DRAWER 89  
 SHEET A-72