

PROVIDENCE, R. I.  
 P. W. DEPT. - ENGINEERING OFFICE  
 STREET LINE SECTION  
 Plan No **063356**  
 Date **March 10, 1970**


PLAT OF  
**IMERA AVENUE**

*From Actinia St. To Almira Ave.*

*City Council*

*February 21, 1968*

*Scale 1" = 40'*

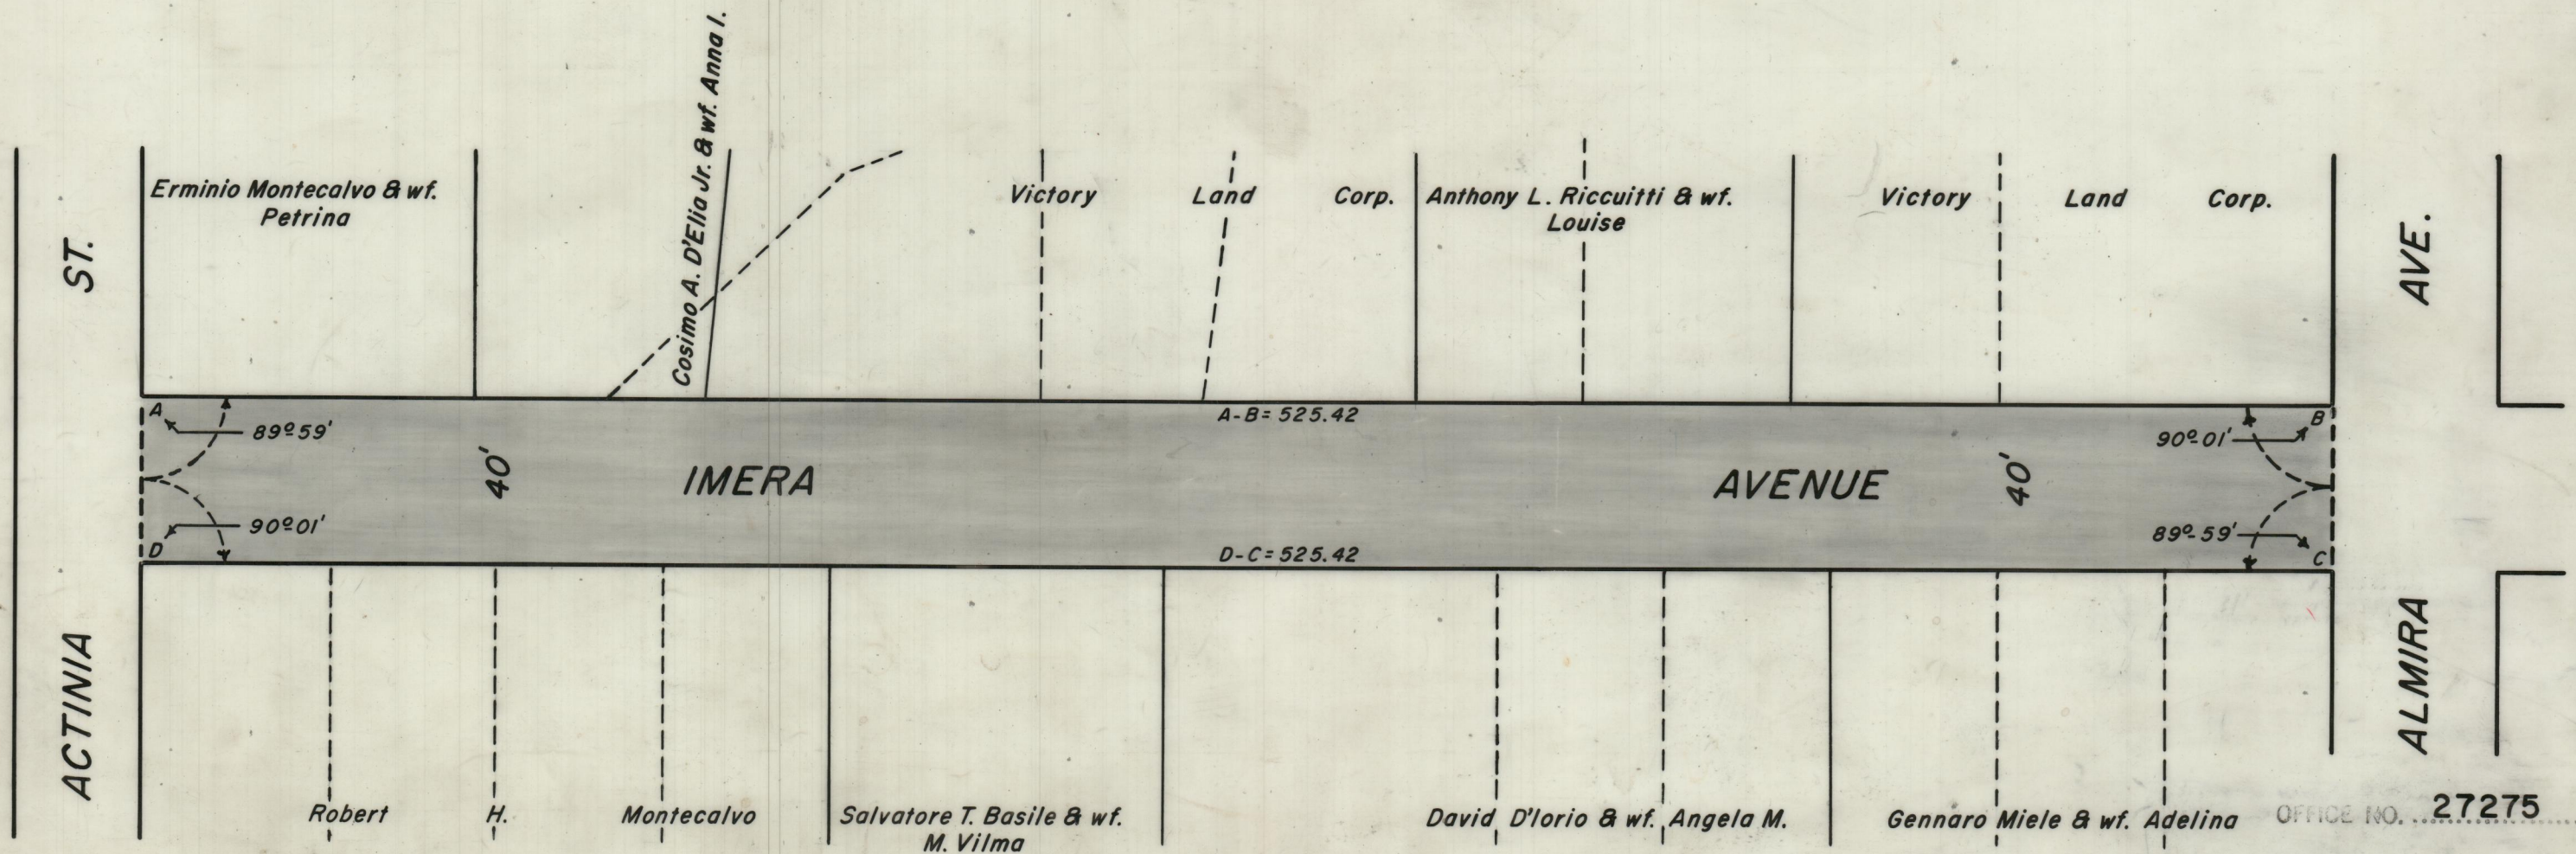

OFFICE NO. **27275**  
 DRAWER **89**  
 SHEET **A-73**