

PROVIDENCE, R. I.  
P. W. DE-T. - ENGINEERING OFFICE  
STREET LINE SECTION  
Plan No **063357**  
Date **March 11, 1970**



# PLAT OF MIDDLETON STREET

*From Barbara St. Northerly To Freeway Line*

*City Council*

*Feb. 24, 1970*

*Scale 1" = 40'*

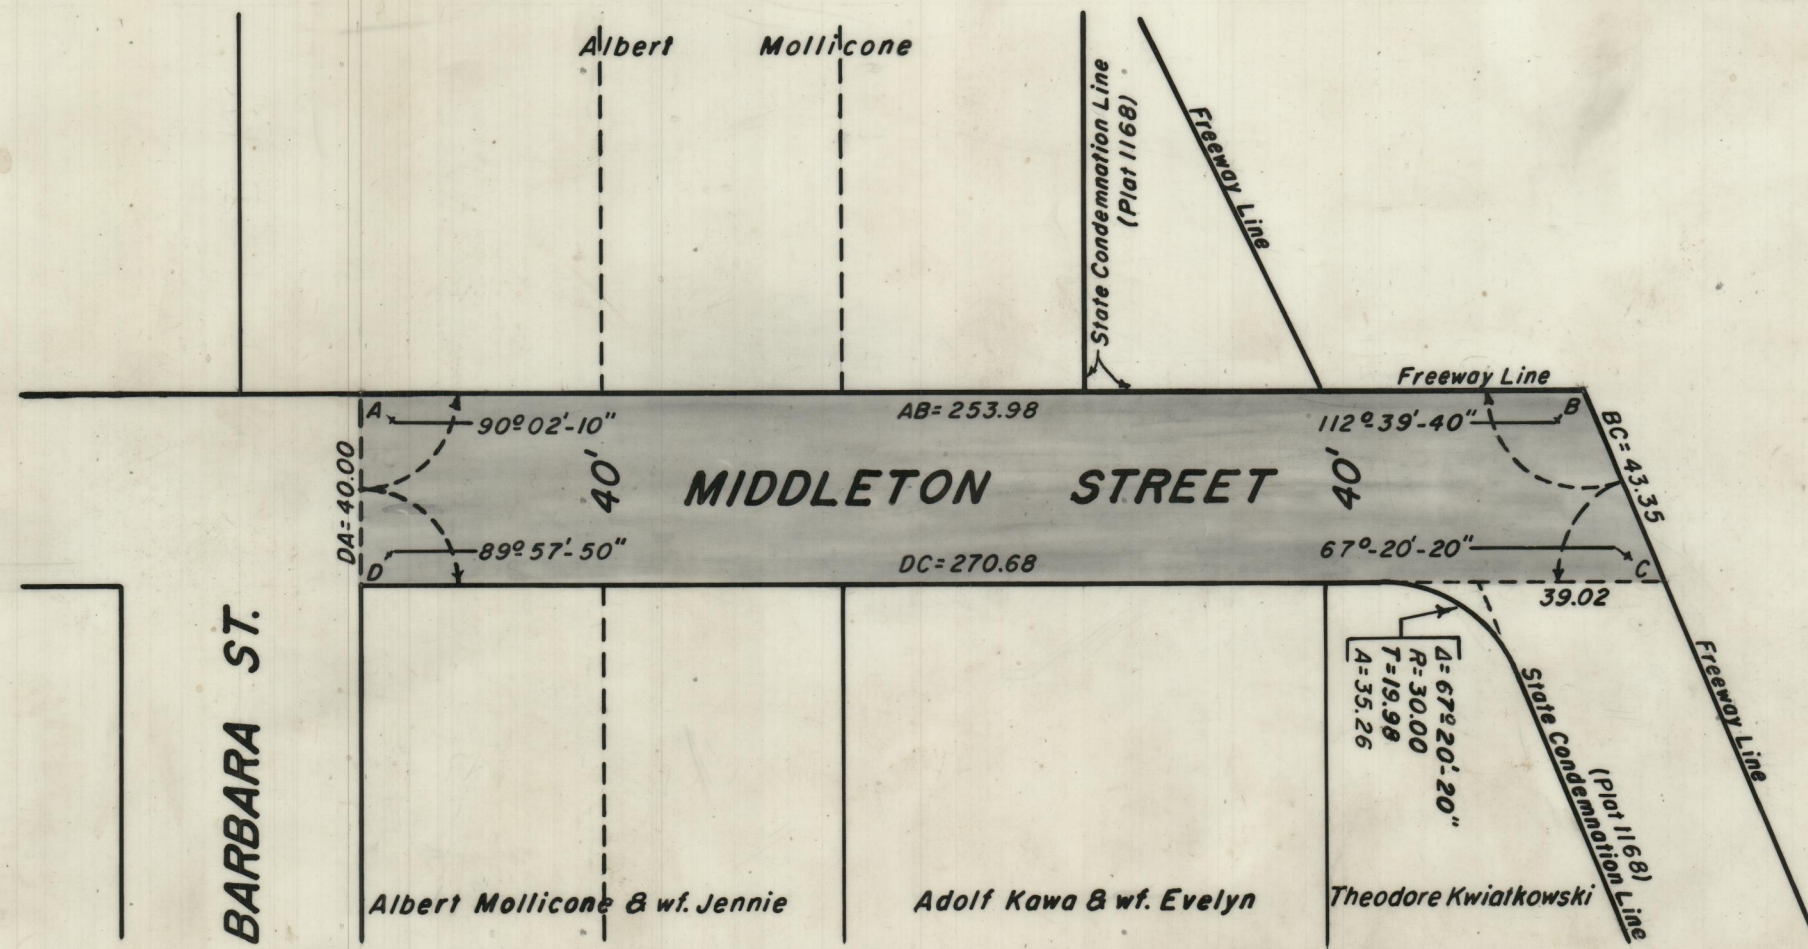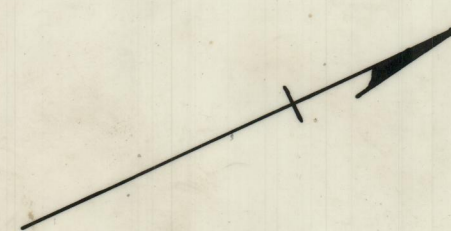

OFFICE NO. **27276**  
DRAWER **89**  
SHEET **A-74**