


PLAT OF

# RIVER AVENUE

FROM CHALKSTONE AVENUE TO SMITH STREET

PROVIDENCE, R. I.  
 P. W. DEPT. - ENGINEERING OFFICE  
 STREET LINE SECTION  
 Plan No. 063423  
 Date March 8, 1971

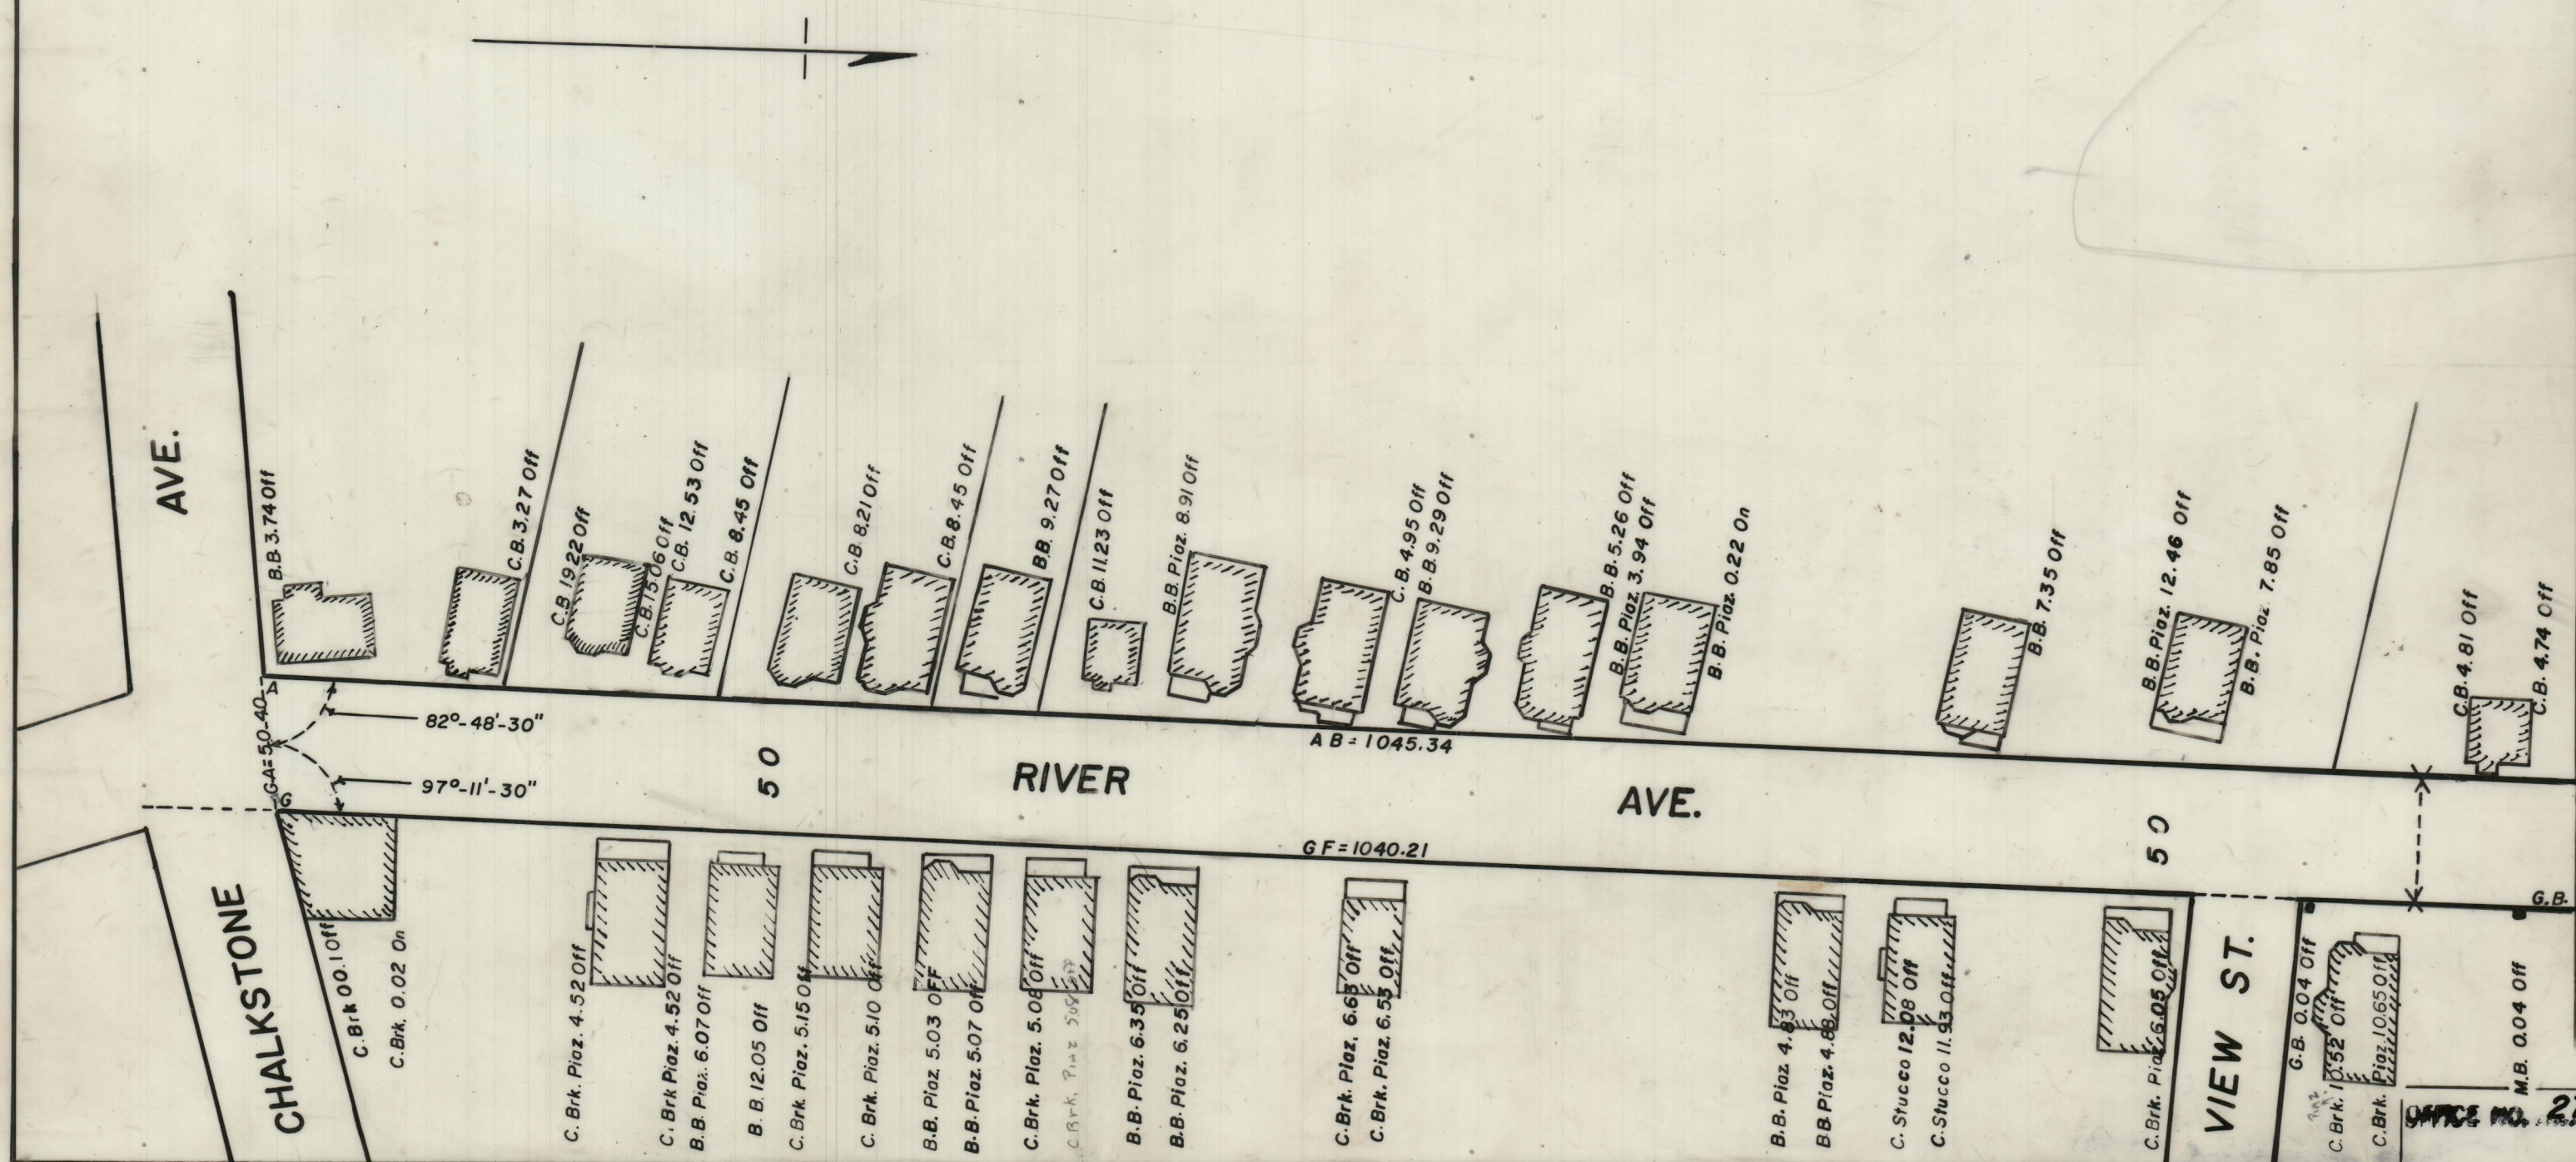

Taken From Plan 76 A-34

OFFICE NO. 27279

DRAWN BY 89

SHEET A-77