

CALCULATION BOOK 995
PAGES 35 & 36

Plat Of

CHARLES STREET


Portion On Northerly Side From Corliss St.-West River Street

City Council

October 5, 1970

Scale 1" = 120'

PROVIDENCE, R. I.
P. W. DEPT. - ENGINEERING OFFICE
STREET LIME SECTION
Plan No. 063439
Date March 18, 1971

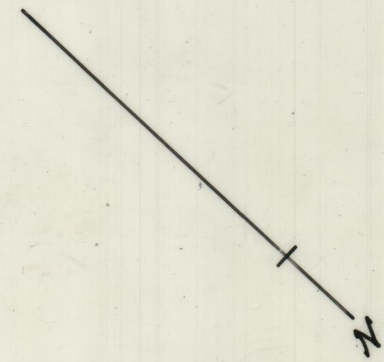


Note:

- Indicates Bronze Marker, Set 2' On Street.

Route

95

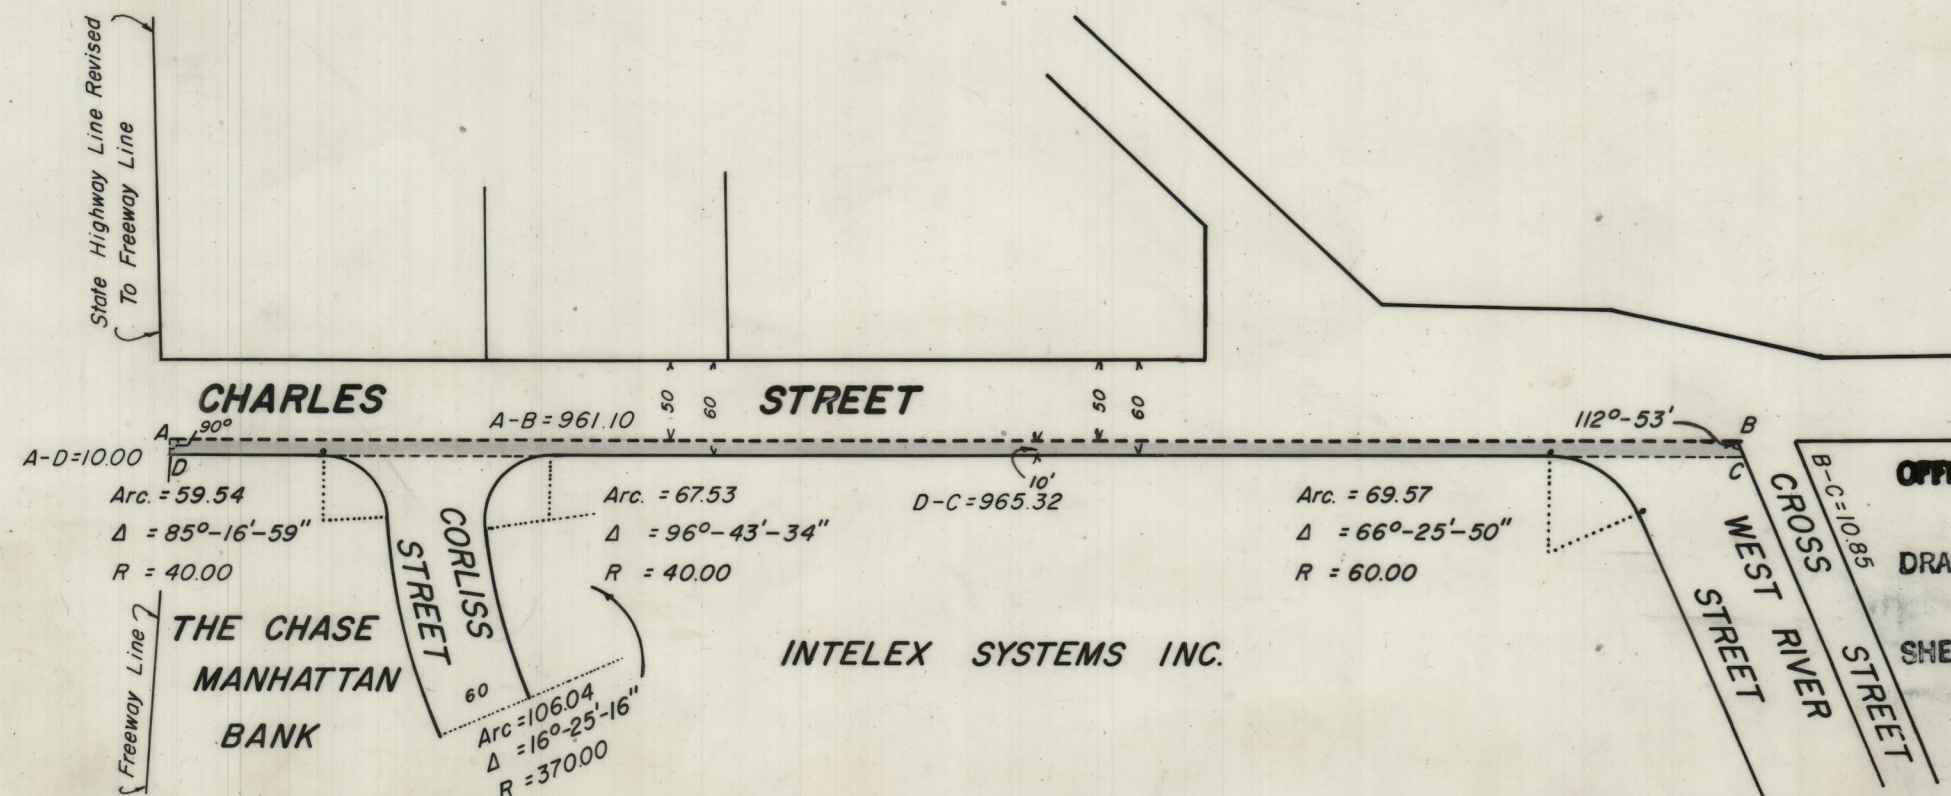

OFFICE NO. 27288

DRAWER 89

SHEET A-86

City Council Resolution 371