

Plat of CAMP STREET



From Carrington Avenue to Olney Street

City Council

October 5, 1970

Scale: 1"=80'

PROVIDENCE, R. I.
 P. W. DEPT. - ENGINEERING OFFICE
 STREET LINE SECTION
 Plan No. 063440
 Date March 19, 1971

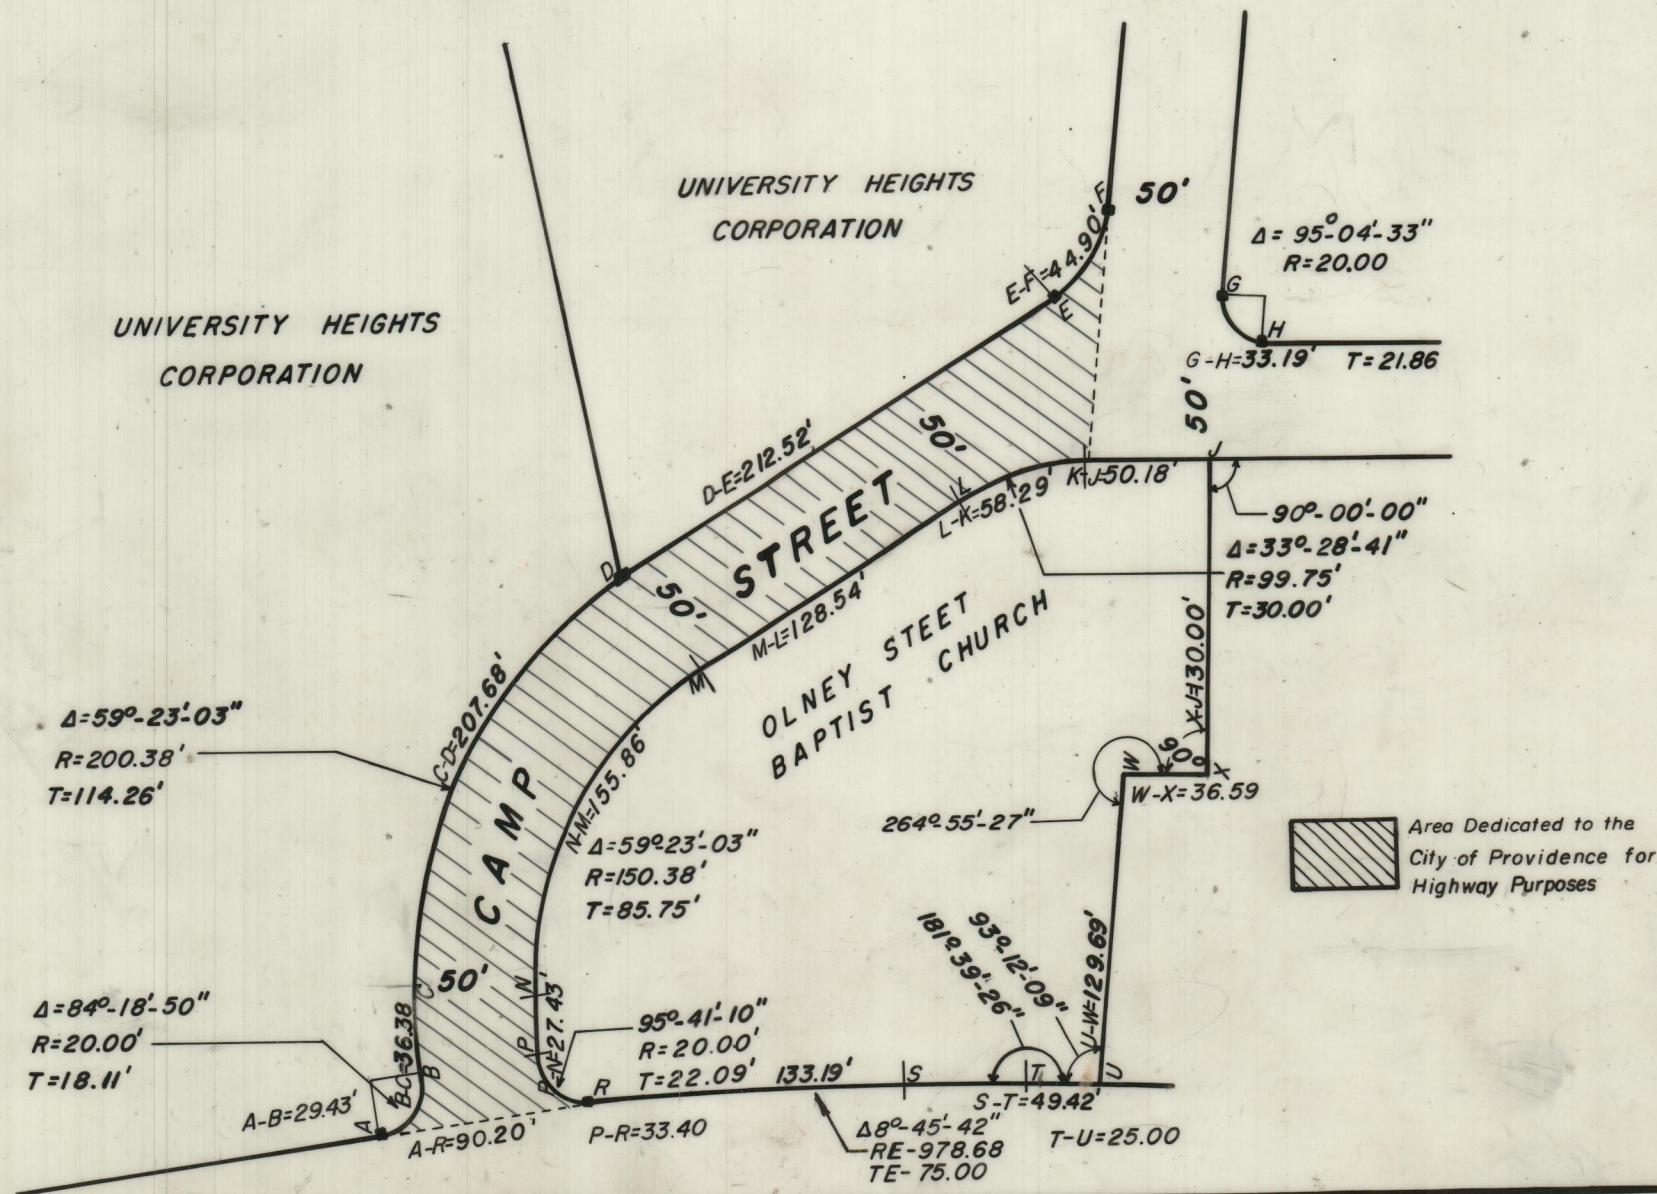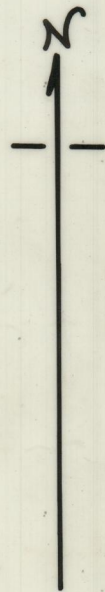

City Council Resolution No. 371

OFFICE NO. 27289

DRAWER 89

SHEET A-87