

PROVIDENCE, R. I.
CITY DEPT. - ENGINEERING OFFICE
STREET LINE SECTION

Plan No 062590

Date Jan. 21, 1964

PLAT OF



PARENTE STREET

From SMART ST. to its Northerly Termination

CITY COUNCIL

APRIL 19, 1963

SCALE 1"=40'

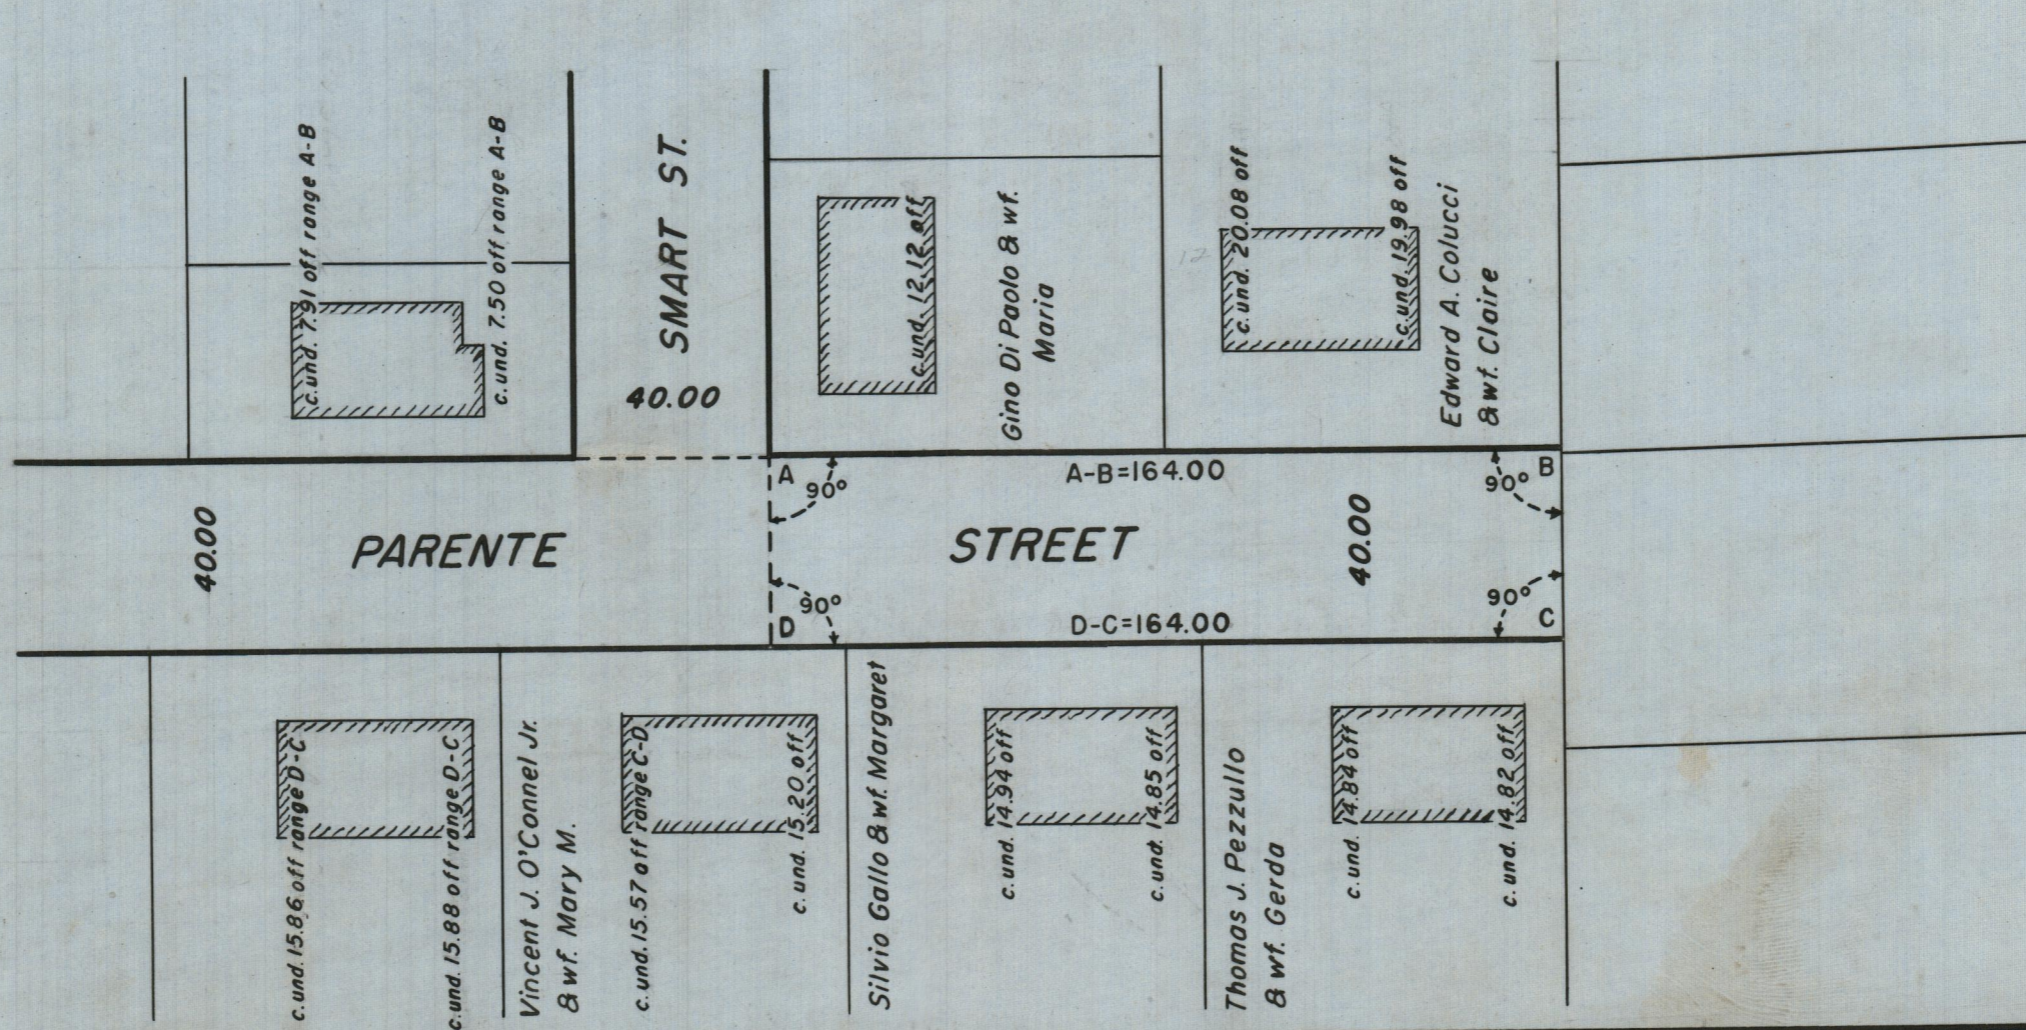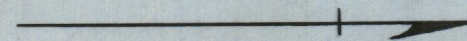

OFFICE NO. 27211

DRAWER 89

SHEET A-9