

PROVIDENCE, R. I.  
P. W. DEPT. - ENGINEERING OFFICE  
STREET LINE SECTION  
Plan No. 064189  
Date April 21, 1982

PLAT OF

# SERVICE ROAD


FROM NEW YORK AVE. TO ERNEST ST.

CITY COUNCIL  
SCALE 1"=40'



NEW YORK AVE.

NEW YORK

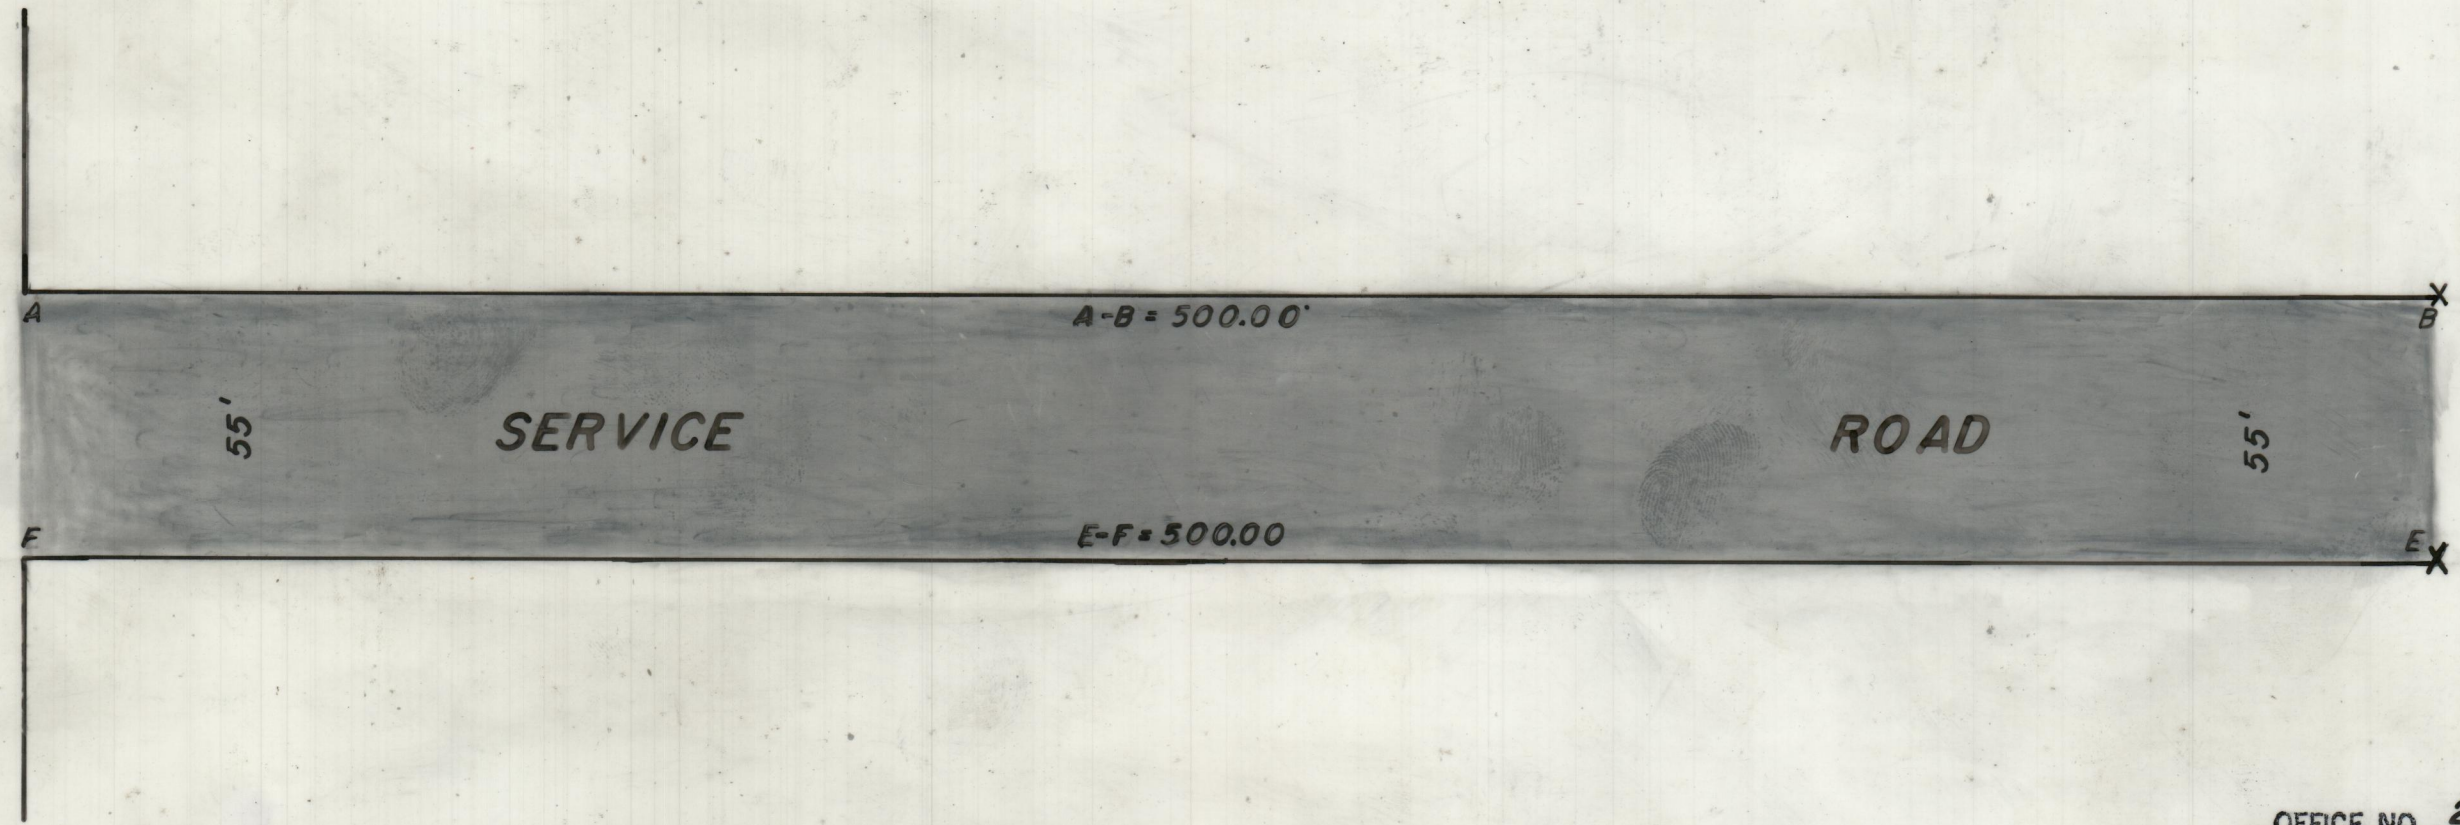

OFFICE NO. 27313  
DRAWER 89  
SHEET B-11