


PROVIDENCE, R. I.
R. W. DEPT. - ENGINEERING OFFICE
STREET LINE SECTION
Plan No. 064190
Date April 21, 1982



PLAT OF
SERVICE ROAD

FROM NEW YORK AVE. TO ERNEST ST.

CITY COUNCIL
SCALE 1" = 40'

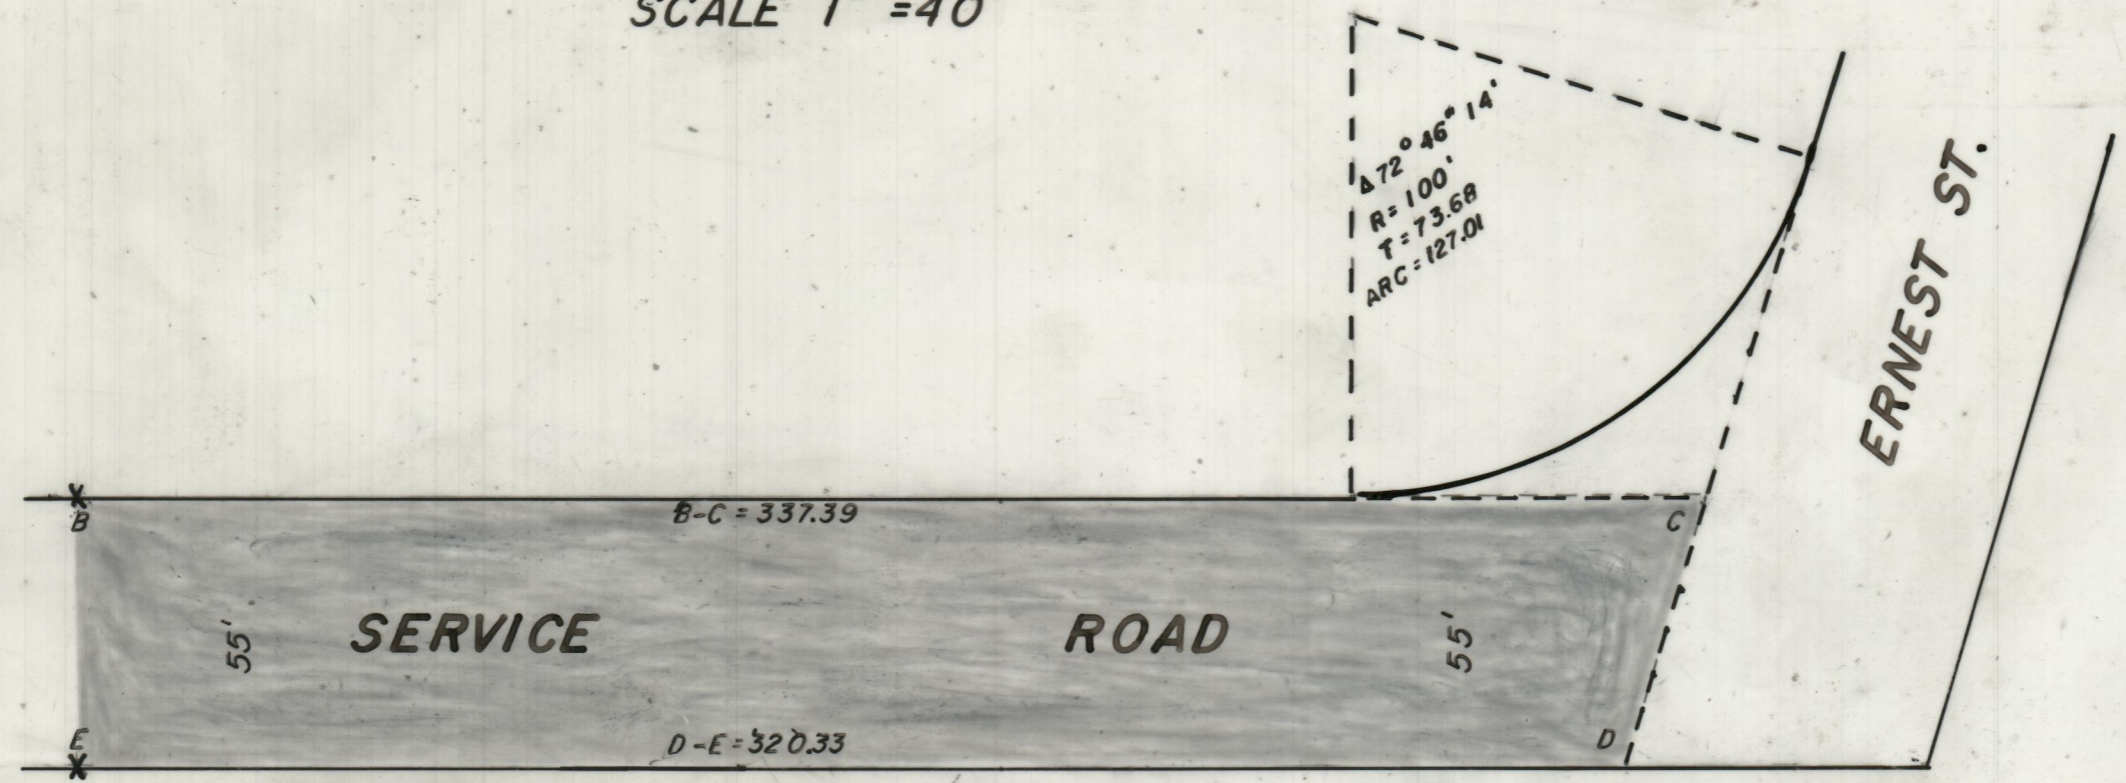

OFFICE NO. 27314
DRAWER 89
SHEET B-12