
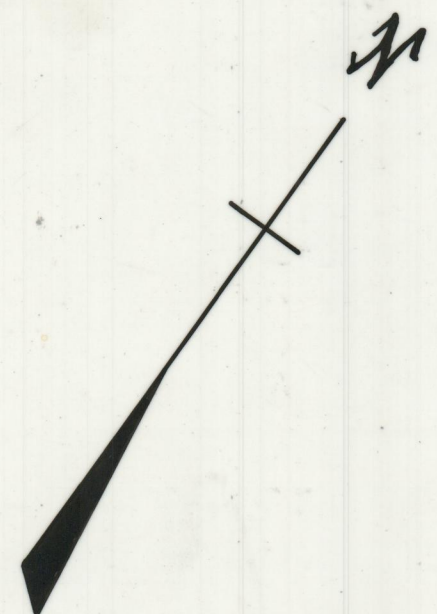


PROVIDENCE R.I.  
 P. W. DEPT. - ENGINEERING OFFICE  
 STREET LINE SECTION  
 Plan No. 064245  
 Date JUNE 15, 1983

PLAT OF  
**HEMPSTEAD STREET**

*From Elmwood Avenue To It's Westerly Term.*

SCALE 1" = 40'

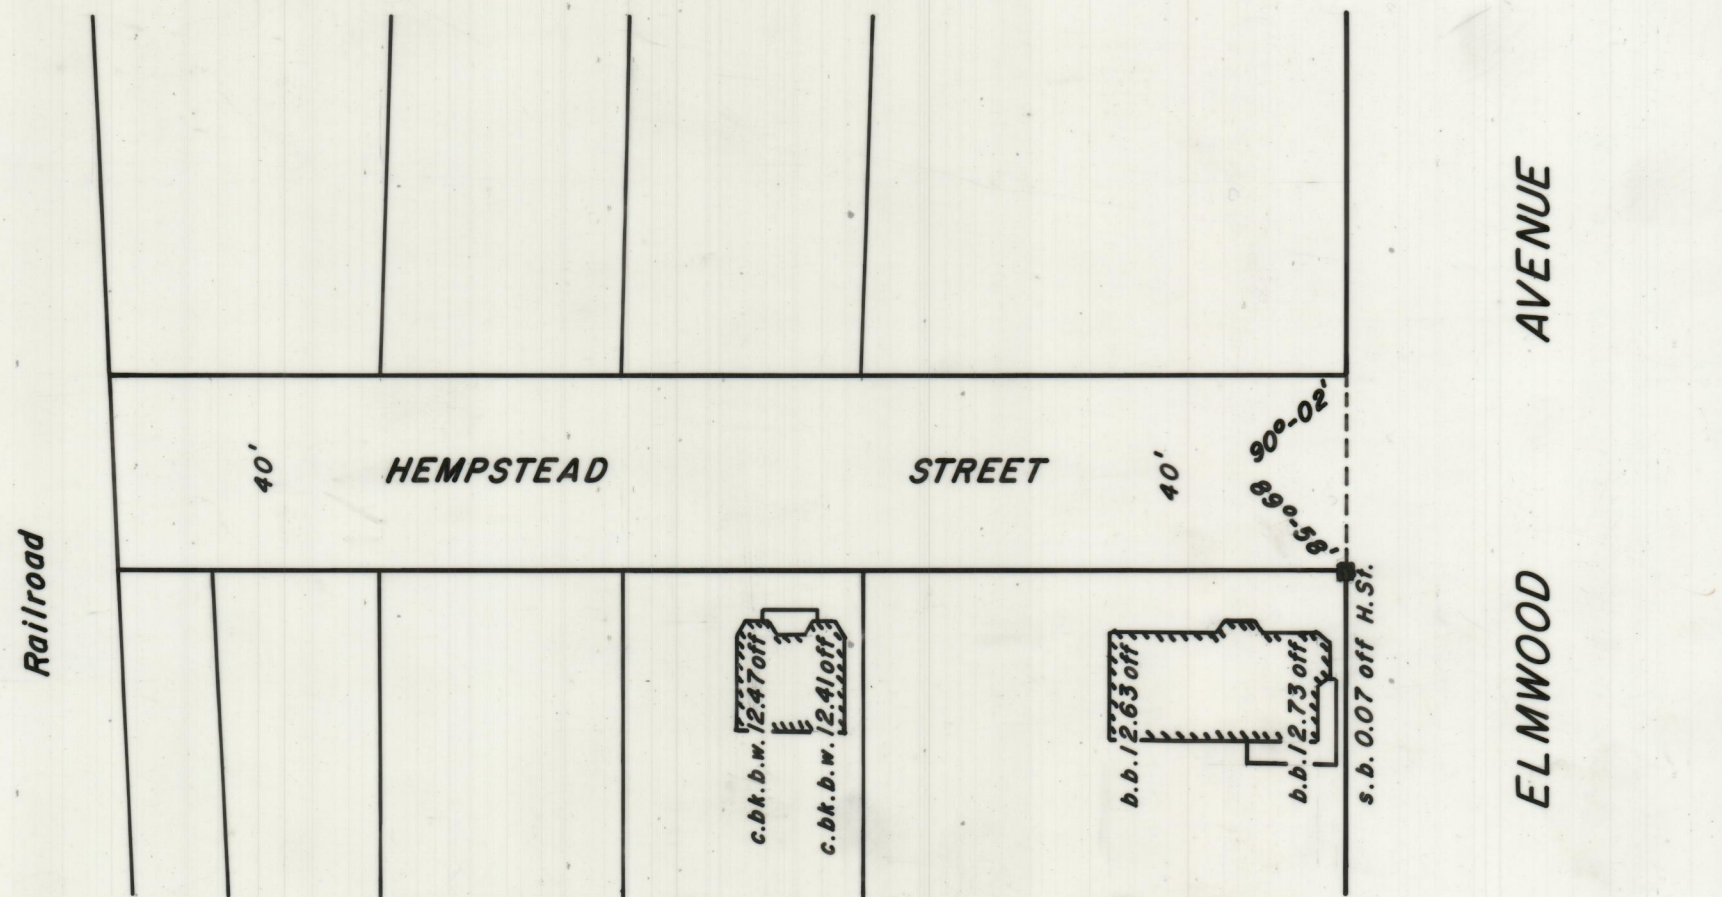

Note:

*Offsets to Establish Street Line, Reproduced from Field Book 2742, Page 178.*

OFFICE NO. 27322

DRAWN 89

SHEET B-19