


NOTE:
 SHADED AREA DEEDED FOR
 HIGHWAY PURPOSES. THIS
 PLAN SUPERSEDES ALL
 PREVIOUSLY COMPLETED MAPS.

PLAT OF
ABORN STREET
 From North-South Freeway I-95 To Broadway
 Scale 1"=40'

PROVIDENCE R. I.
 P. W. DEPT. ENGINEERING OFFICE
 STREET LINE SECTION
 Plan No. 064257
 Date November 3, 1983

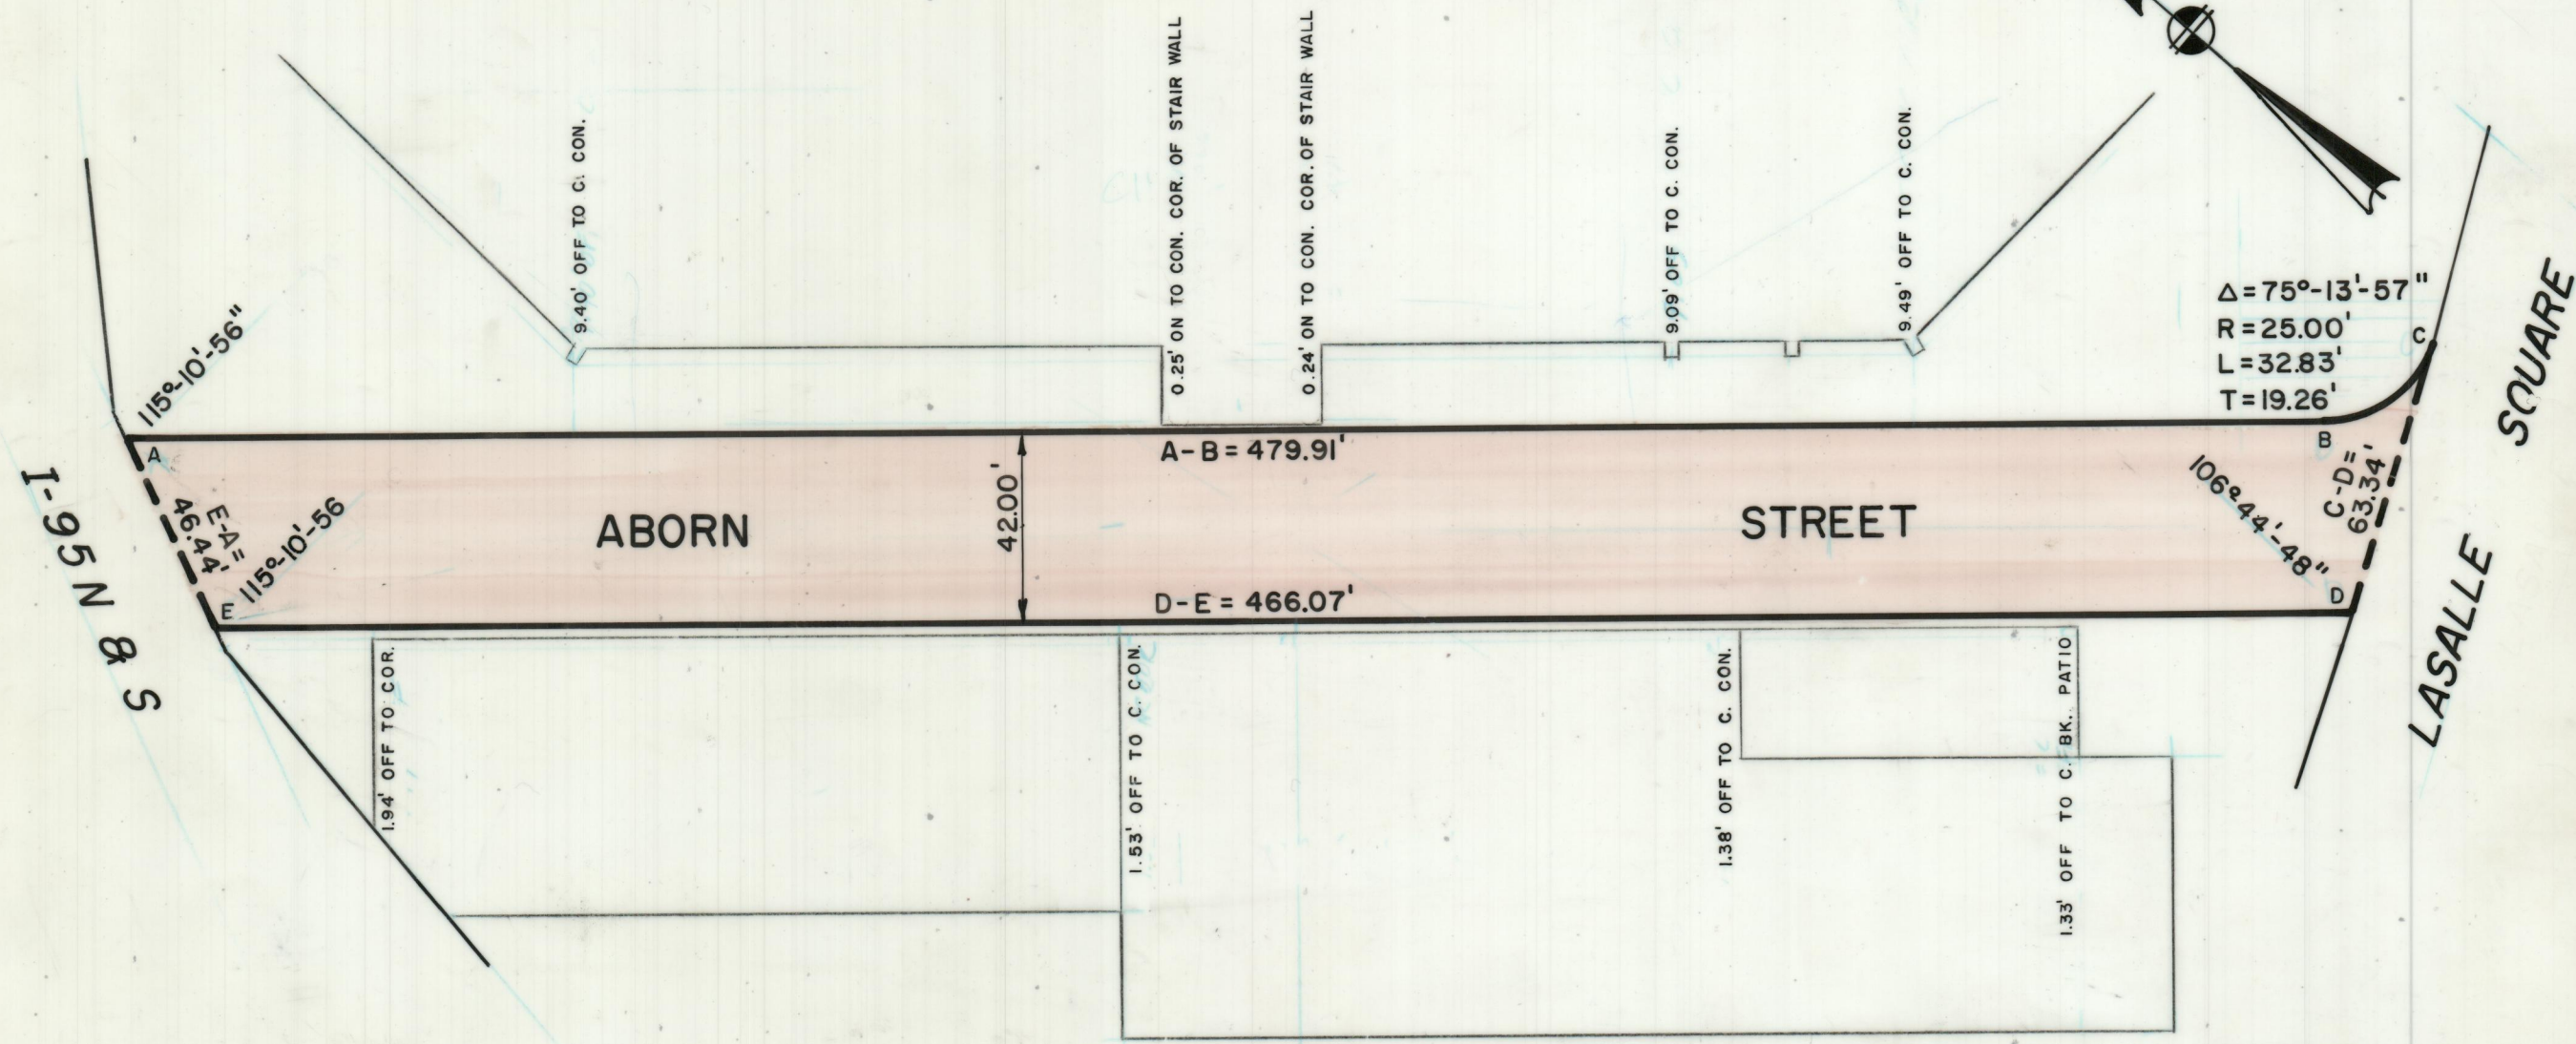

$\Delta = 75^{\circ}-13'-57''$
 $R = 25.00'$
 $L = 32.83'$
 $T = 19.26'$

PREPARED BY
GAROFALO
 LEONARD A. GAROFALO & ASSOCIATES, INC.
 ENGINEERS / SURVEYORS / PLANNERS
 SUITE 4A, 101 DYER STREET
 PROVIDENCE, R.I. 02903
 DATE: JANUARY 5, 1981

OFFICE NO. 27323
 DRAWER 89
 SHEET B-20