

# PLAT OF CATHEDRAL SQUARE PARK

Public Walkway



From Franklin Street To Jackson Street

Scale 1"=40'

PROVIDENCE R. I.  
P. W. DEPT. - ENGINEERING OFFICE  
STREET LINE SECTION  
Plan No. 064262  
Date November 3, 1983

NOTE:

SHADED AREA DEEDED FOR  
WALKWAY PURPOSES. THIS  
PLAN SUPERSEDES ALL  
PREVIOUSLY COMPLETED MAPS

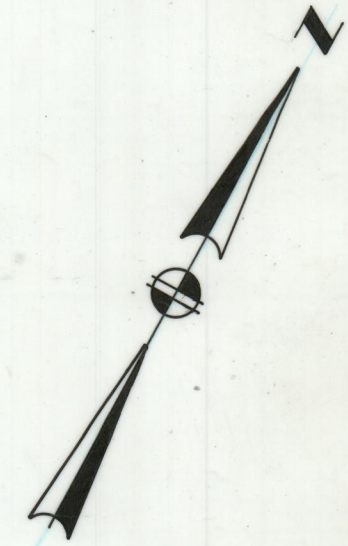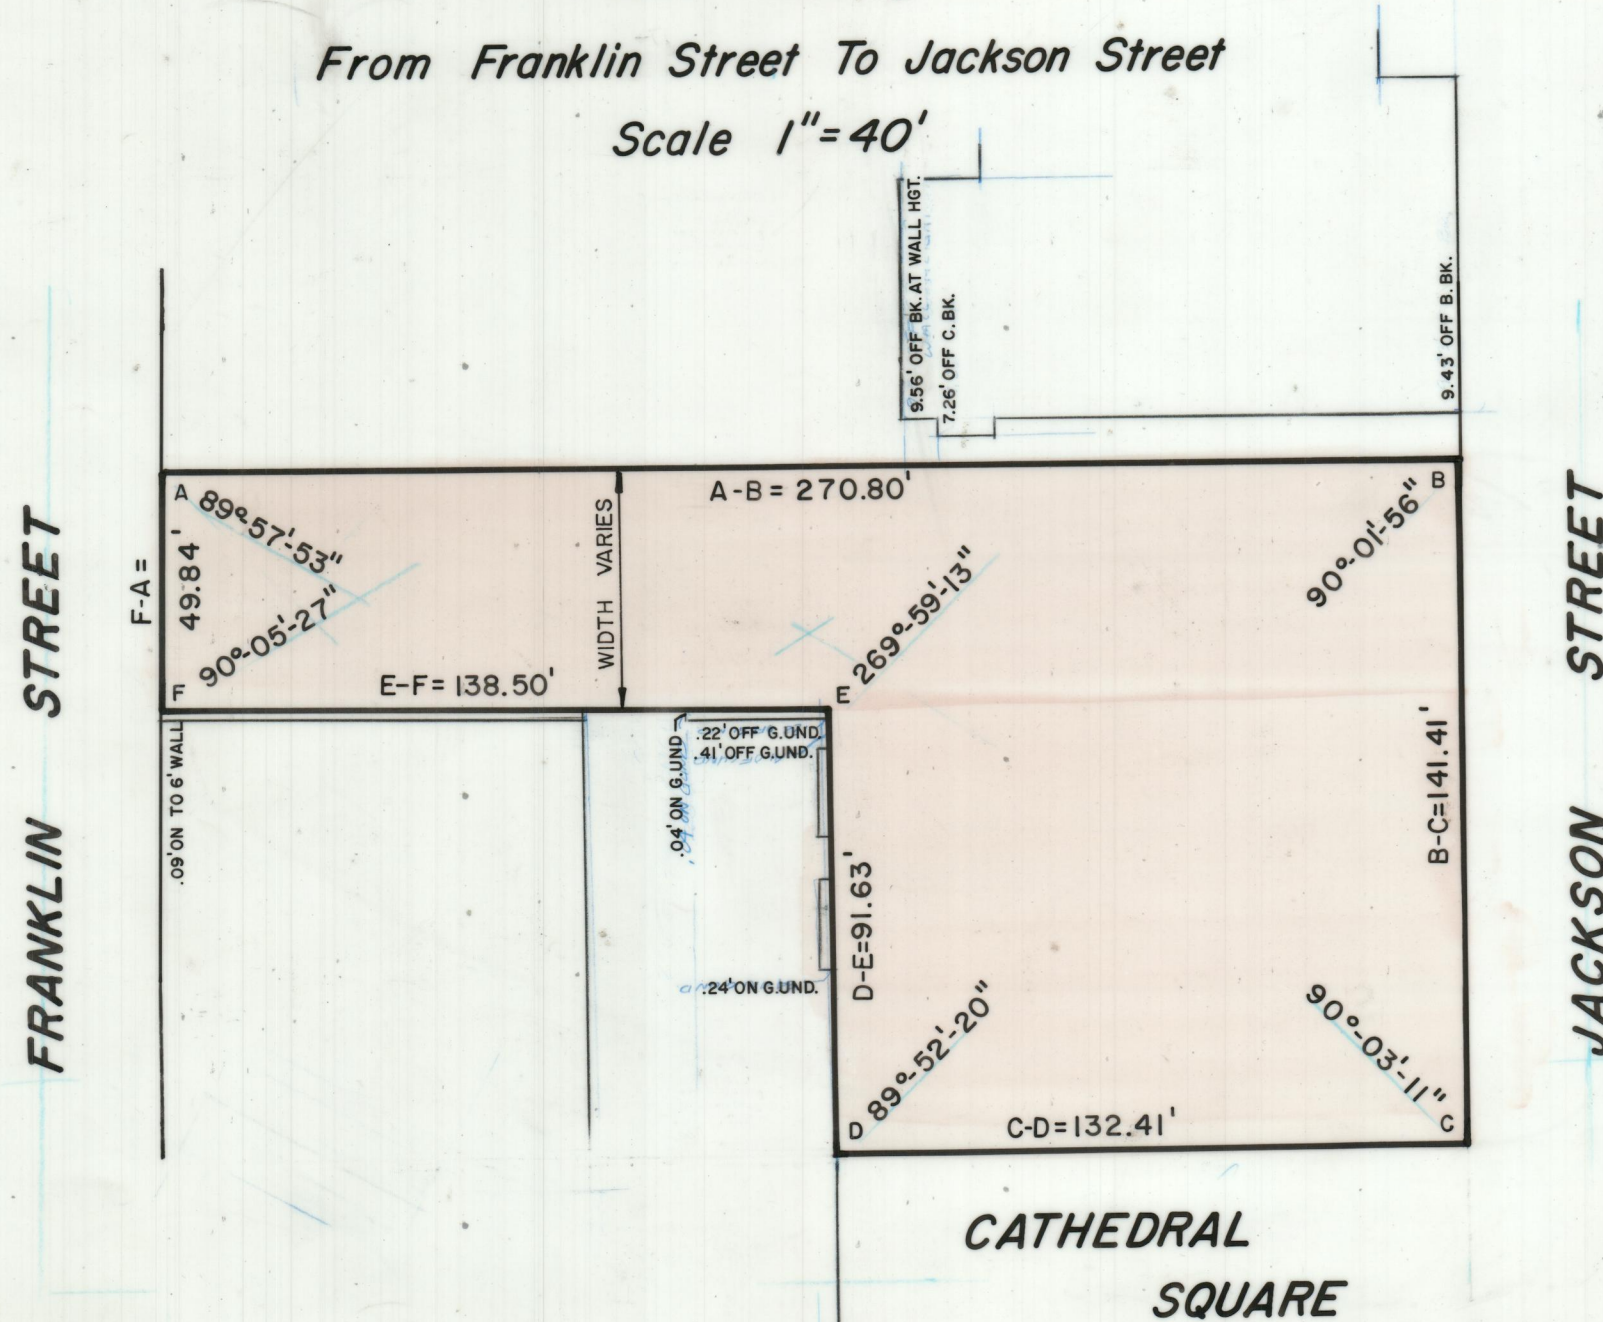

PREPARED BY  
**GAROFALO**  
LEONARD A. GAROFALO & ASSOCIATES, INC.  
ENGINEERS / SURVEYORS / PLANNERS  
SUITE 4A, 101 DYER STREET  
PROVIDENCE, R.I. 02903  
DATE: JANUARY 5, 1981

**WESTMINSTER STREET**  
OFFICE NO. 27328  
DRAWER 89  
SHEET B-25