


NOTE:  
 SHADED AREA DEEDED FOR  
 HIGHWAY PURPOSES THIS  
 PLAN SUPERSEDES ALL  
 PREVIOUSLY COMPLETED MAPS.

PLAT OF  
**WEST EXCHANGE STREET AT  
 SABIN STREET**

Scale: 1"=10'

PROVIDENCE, R.I.  
 P. W. DEPT. ENGINEERING OFFICE  
 STREET LINE SECTION  
 Plan No. **064273**  
 Date **November 3, 1983**

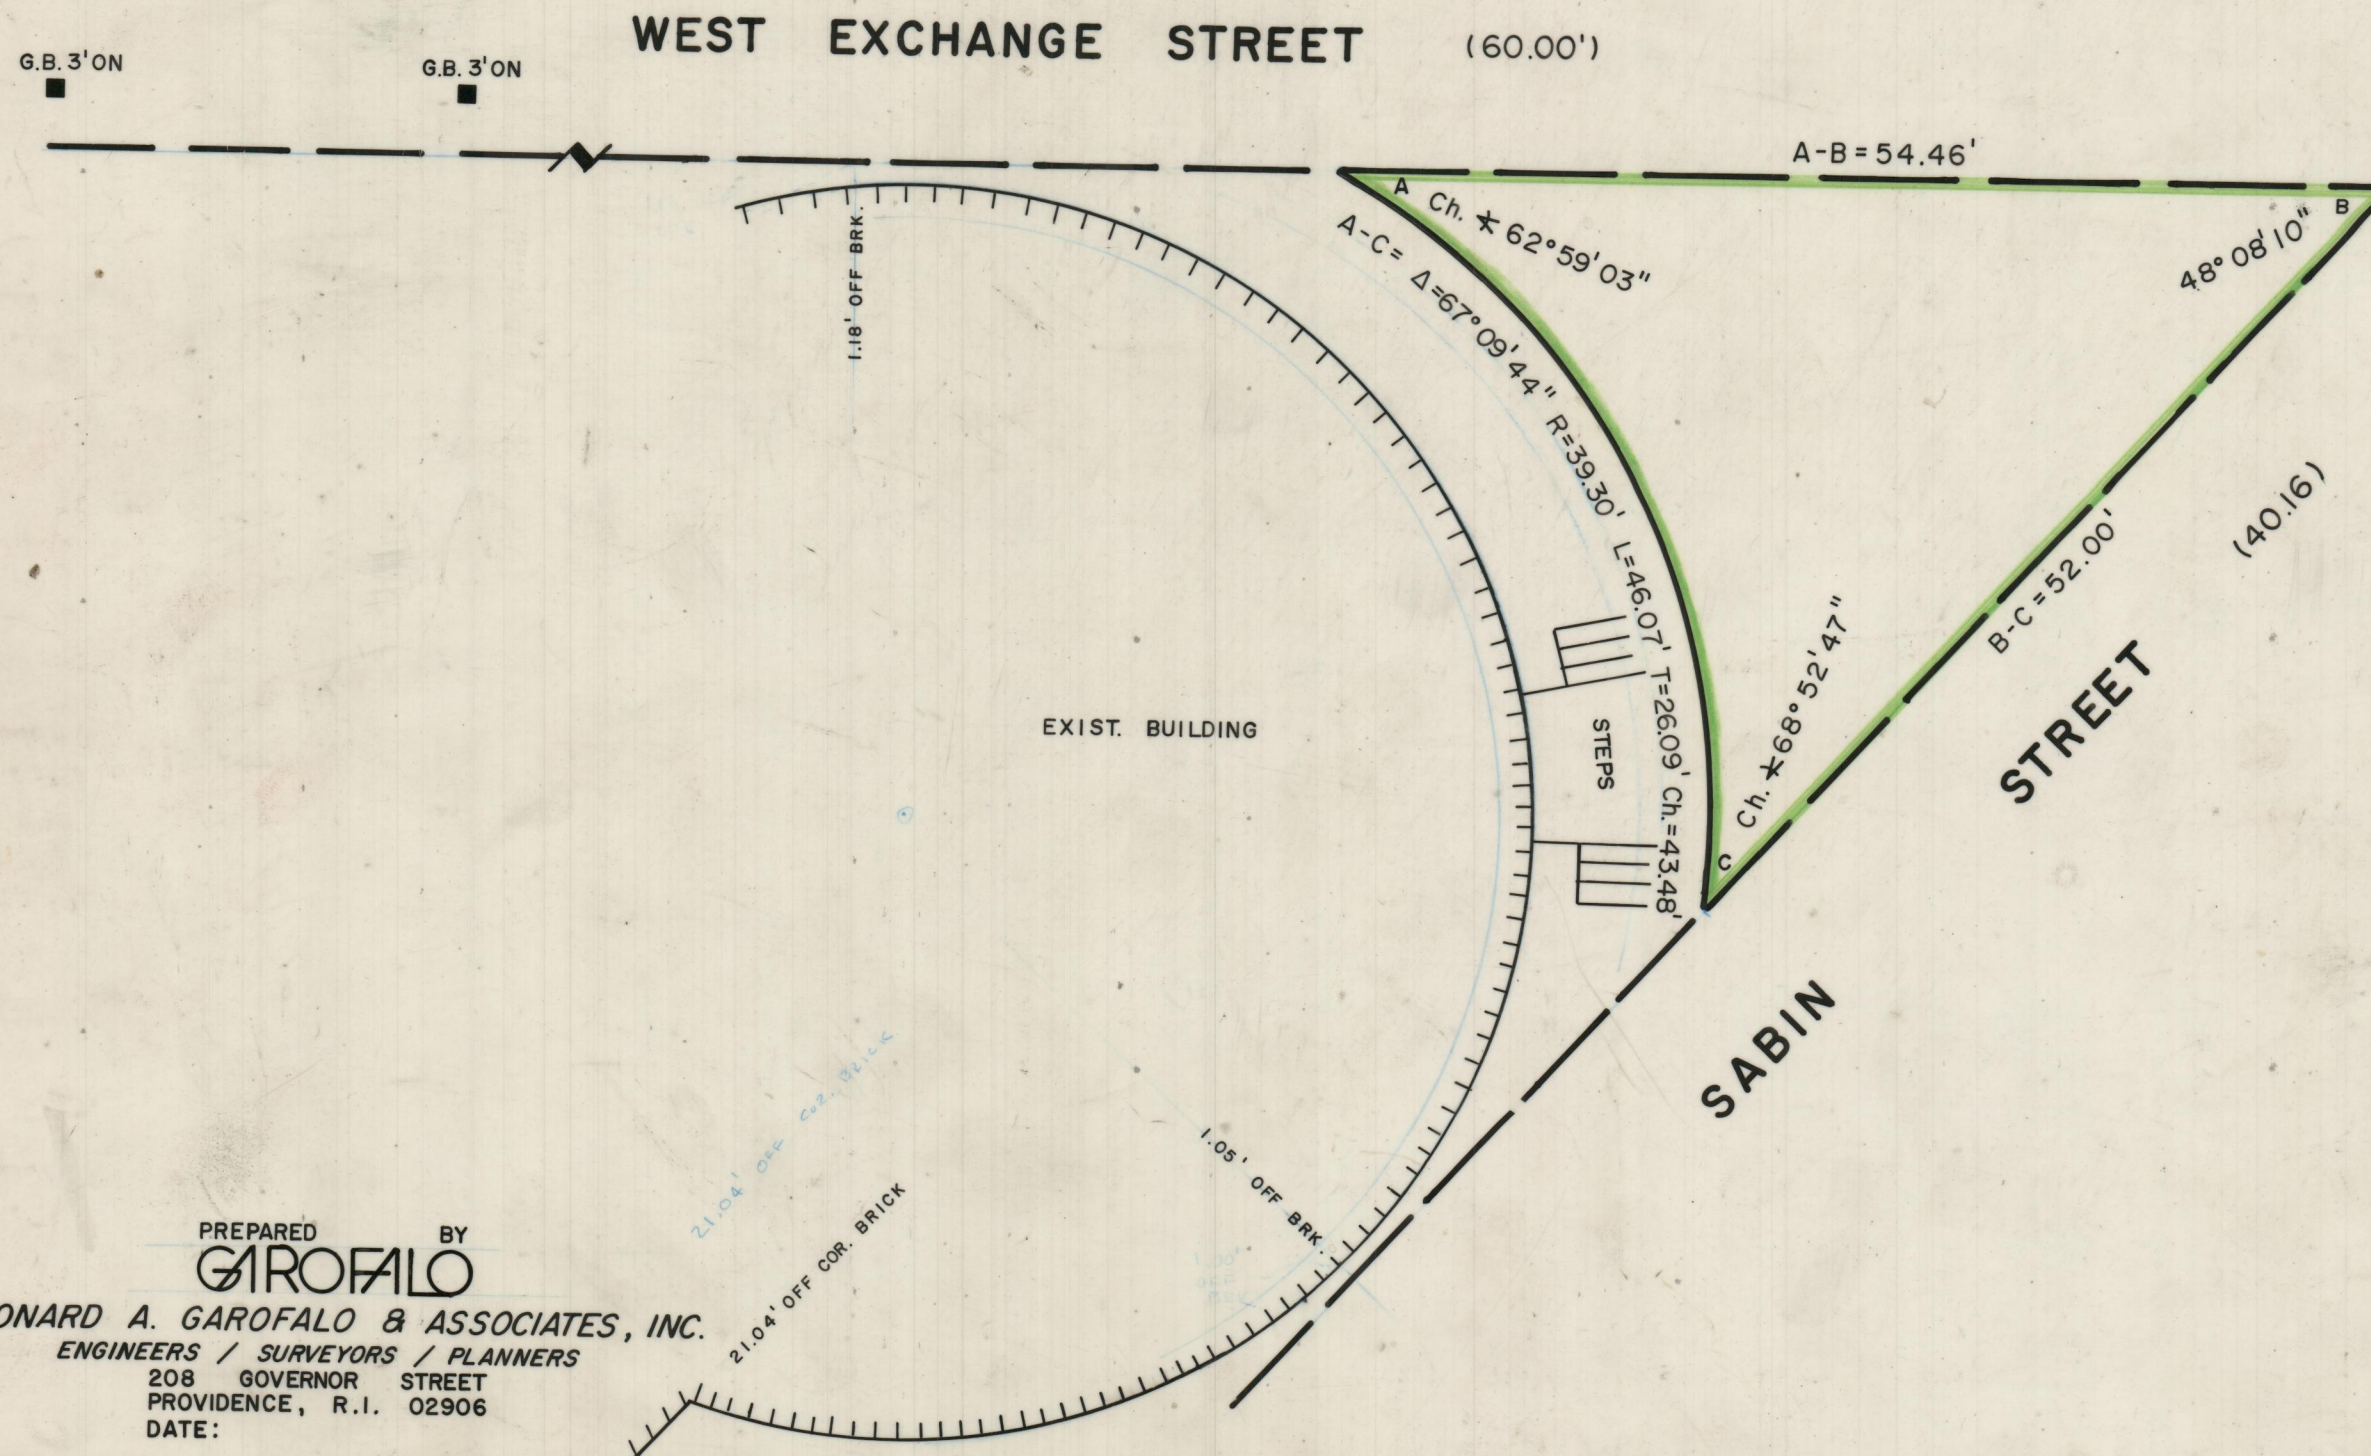

PREPARED BY  
**GAROFALO**  
 LEONARD A. GAROFALO & ASSOCIATES, INC.  
 ENGINEERS / SURVEYORS / PLANNERS  
 208 GOVERNOR STREET  
 PROVIDENCE, R.I. 02906  
 DATE:

OFFICE NO. 27339  
 DRAWER 89  
 SHEET B-36