

PROVIDENCE, R. I.
 P. W. DEPT. - ENGINEERING OFFICE
 STREET LINE SECTION
 Plan No. 063608
 Date Feb. 6, 1973

PLAT OF



KINFIELD STREET

From Barbara St. Northerly To Freeway Line

City Council

May 10, 1971

Scale 1" = 50'

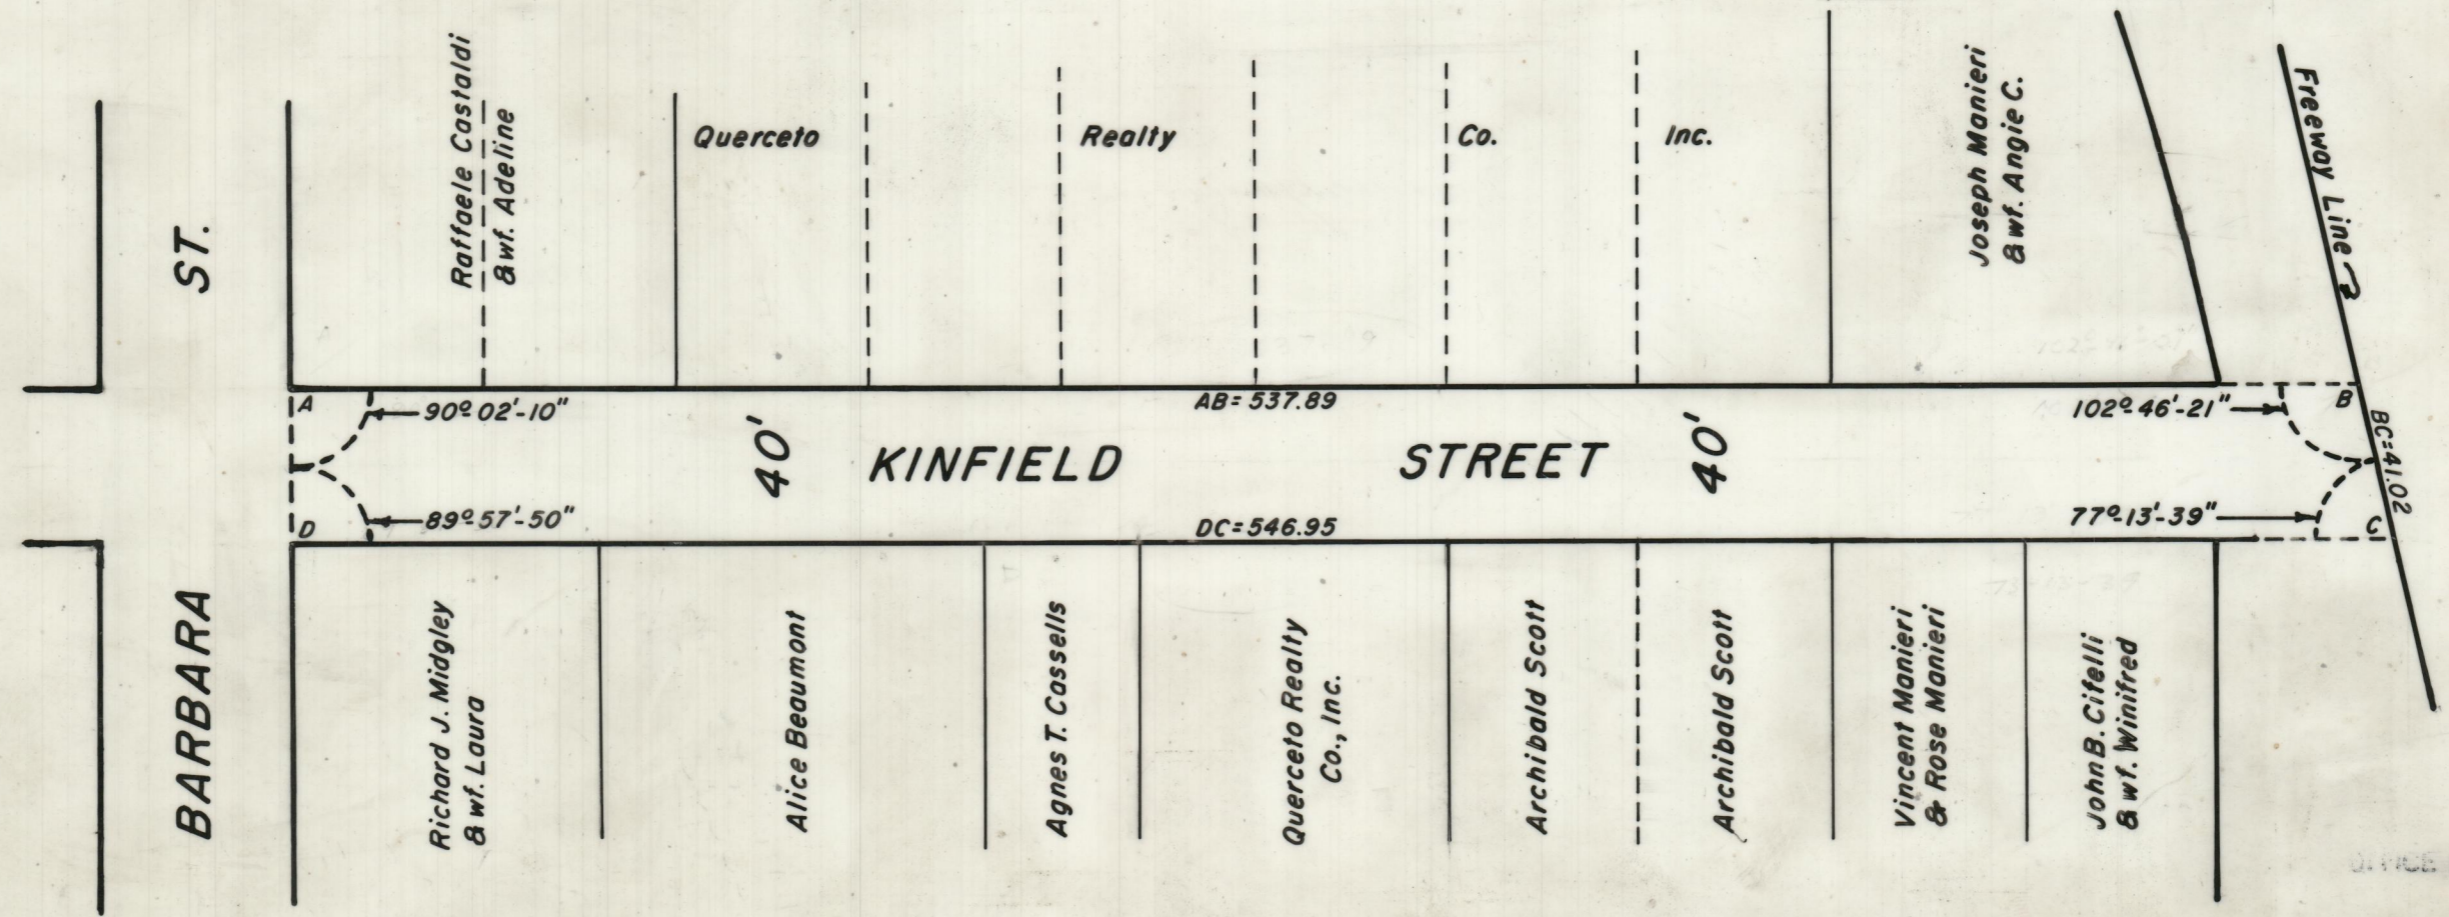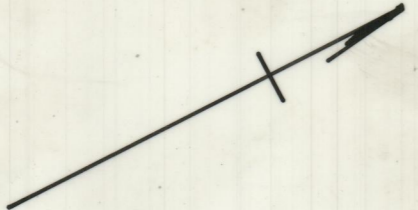

OFFICE NO. 27308
 DRAWER 89
 SHEET B-6