

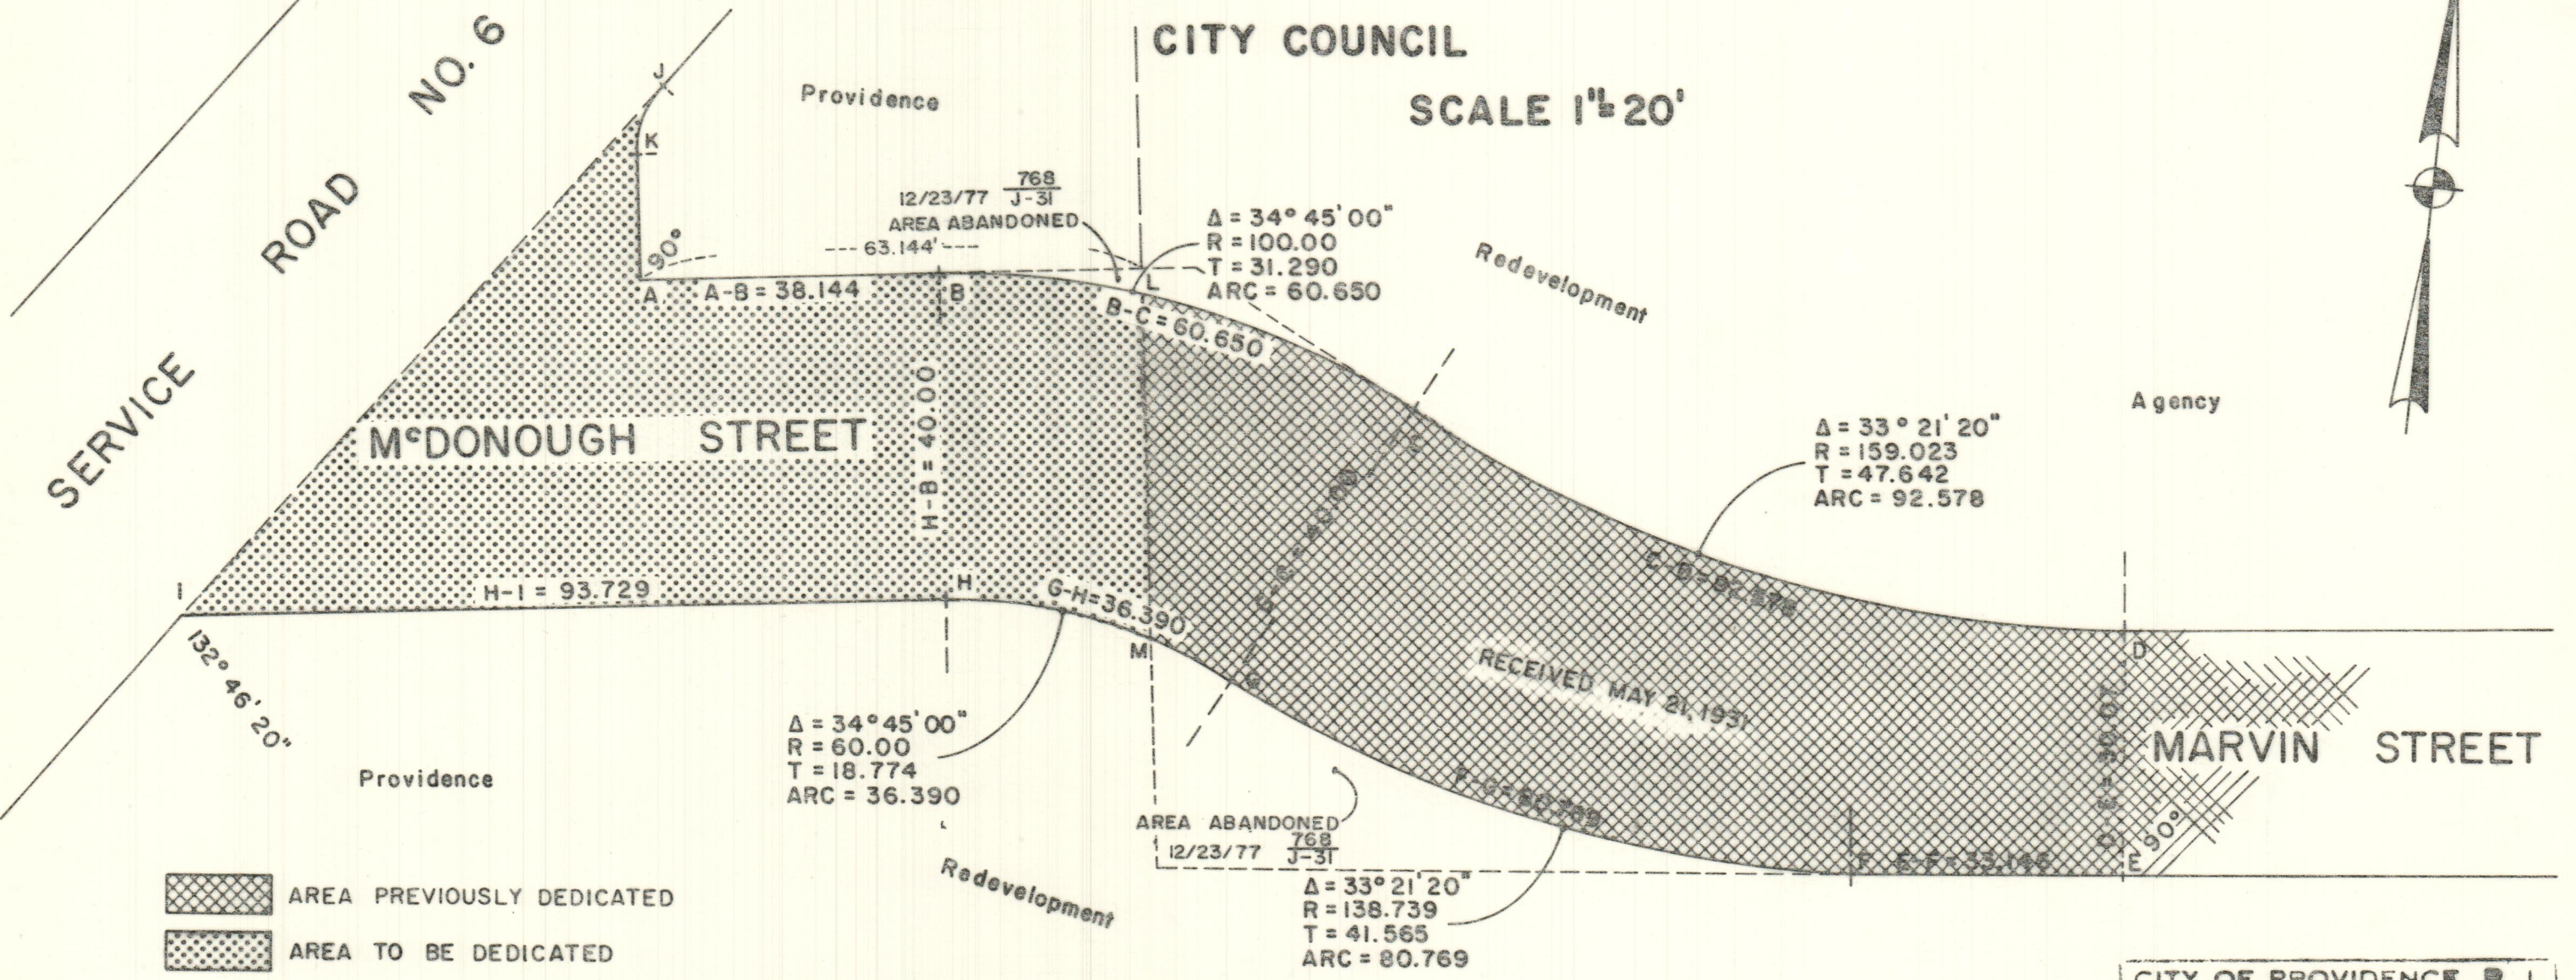
PLAT OF M^cDONOUGH STREET



FROM SERVICE ROAD NO. 6 TO MARVIN STREET

PROVIDENCE, R. I.
P. W. DEPT. - ENGINEERING OFFICE
STREET LINE SECTION
Plan No. _____
Date _____

SERVICE ROAD NO. 6

CITY COUNCIL
SCALE 1"=20'



 AREA PREVIOUSLY DEDICATED
 AREA TO BE DEDICATED

CITY OF PROVIDENCE, R. I.
Public Works Dept. Engineering Office
Showing _____
Drawn by _____ Checked by _____
Scale _____ Date _____
Correct _____ Associate Eng. _____
Approved _____ CHIEF ENGINEER

89-B-8