




PLAT OF
WILLOW STREET
 FROM SERVICE ROAD NO. 6 TO ELLERY STREET

CITY COUNCIL

SCALE 1" = 40'

PROVIDENCE, R. I.
 P. W. DEPT. - ENGINEERING OFFICE
 STREET LINE SECTION
 Plan No. 064059
 Date MAY 24, 1978

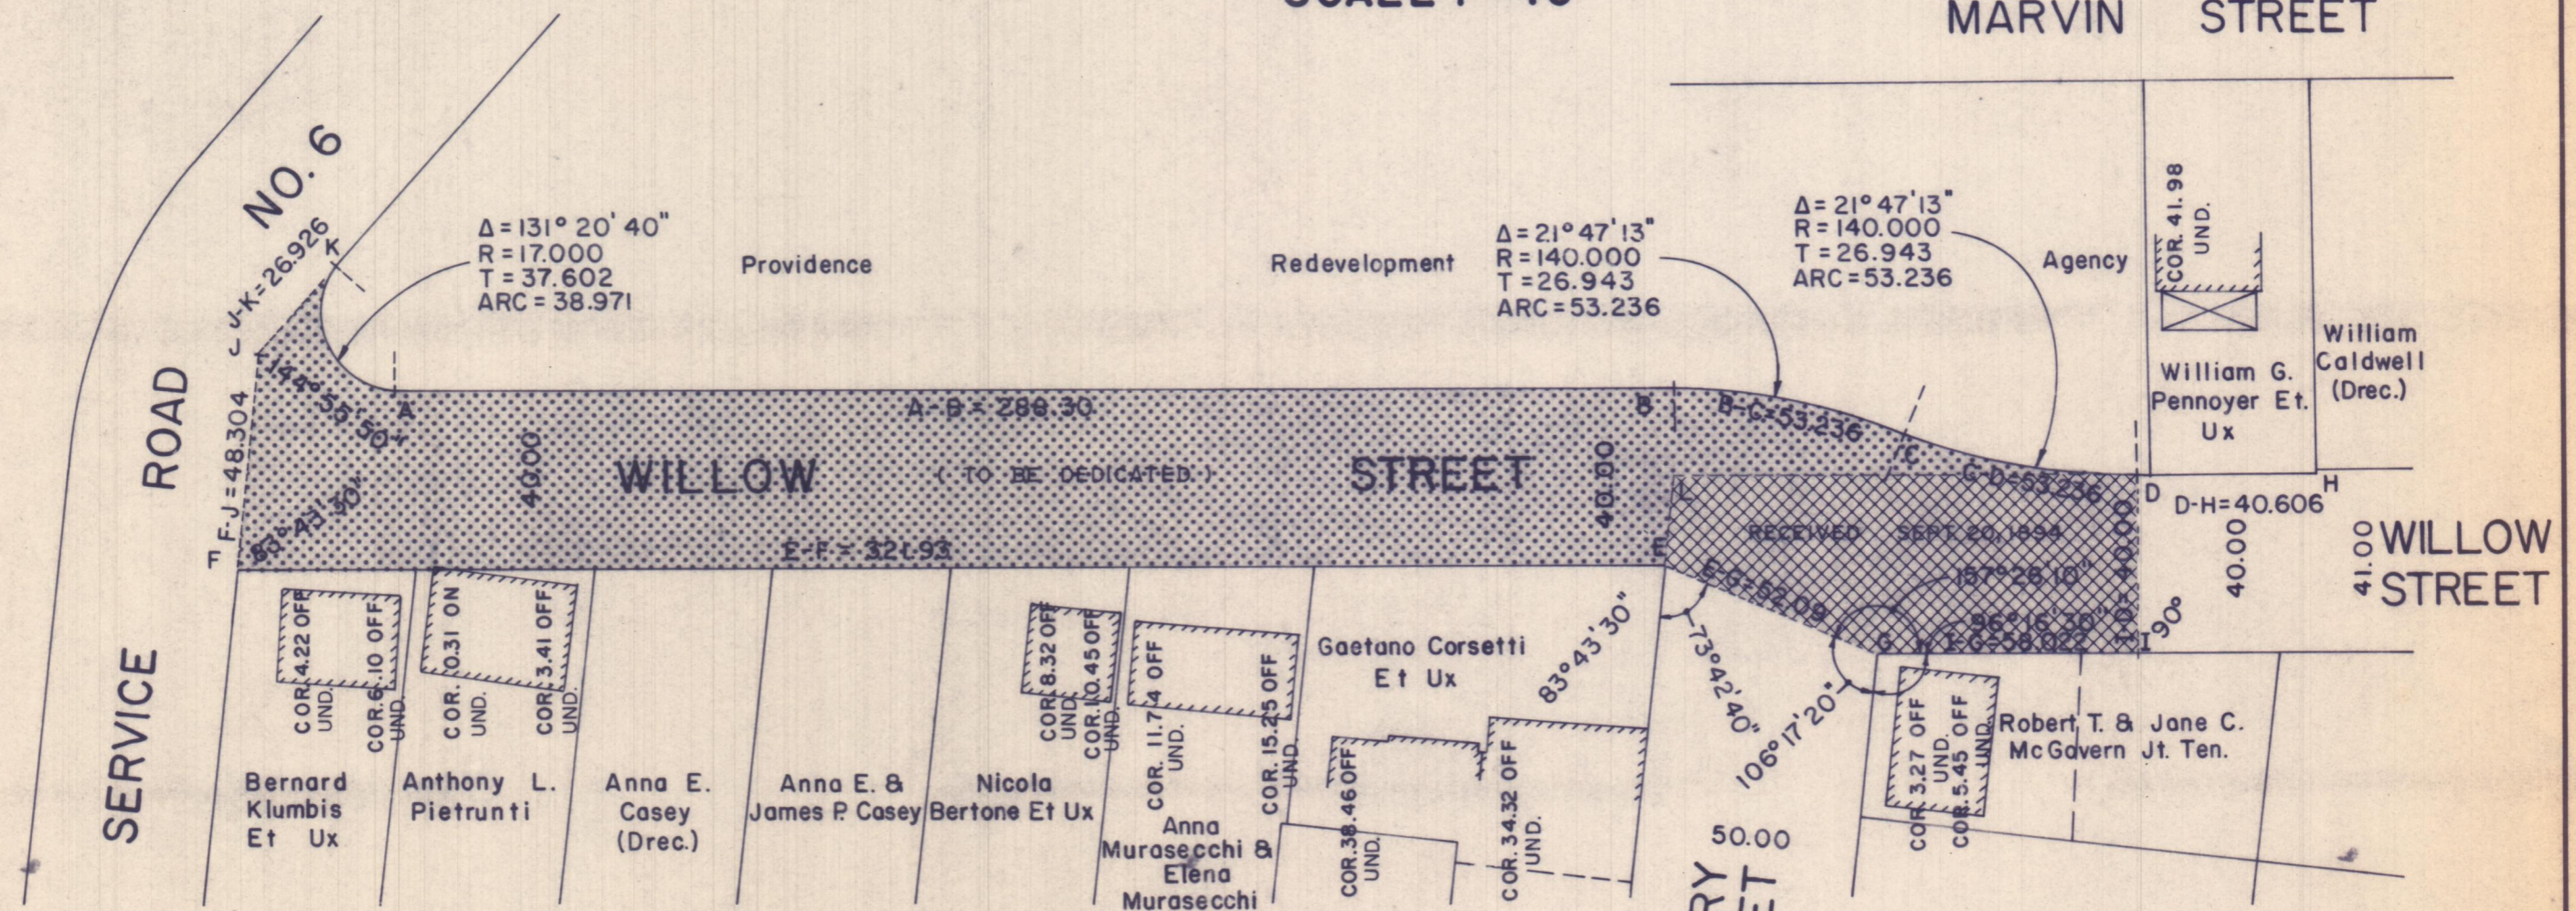

AREA PREVIOUSLY DEDICATED
 AREA TO BE DEDICATED

OFFICE NO. 27311
 DRAWER 89-89
 SHEET B-9