

BENCH MARK  
S.W. COR. GRANITE  
FON (UP 1.40')  
EL. 22.955

UNION  
STATION

EXCHANGE

TERRACE

MATCH LINE - SEE SHEET 3

MATCH LINE - SEE SHEET 5

2#0 3" BITUMINOUS  
CONCRETE PAVING

2#0 CONC.  
SIDEWALK

2#0 3" BITUMINOUS  
CONCRETE PAVING

2#0 CONC.  
SIDEWALK

2#0 3" BITUMINOUS  
CONCRETE PAVING

2#0 PAVING  
BLOCKS

2#0 GRANITE  
CURB

2#0 PAVING  
BLOCKS

2#5 IRON  
FENCE (TYP.)

2#5 GRANITE  
CURB

2#0 CONC.  
SIDEWALK

2#5 PARKING  
METER &  
POST (TYP.)

2#5 GRANITE  
CURB

2#0 BIT. CONC.  
SIDEWALK

BUS SHELTERS  
TO BE REMOVED  
BY OTHERS  
(TYP.)

2#5 IRON  
FENCE (TYP.)

WEST  
APPROACH

FRANCIS  
STREET

STREET

EAST  
APPROACH

2#0 CONC.  
SIDEWALK

2#5 CONC.  
BENCH (TYP.)

2#0 CONC.  
WALL & STAIRS  
TO ELEV. 4.00

2#5 SIGNS  
(TYP.)

2#0 CONC.  
WALL & STAIRS  
TO ELEV. 4.00

2#5 GRANITE  
CURB

2#0 CONC.  
SIDEWALK

2#0 CONC.  
BASE (TYP.)

2#0 CONC.  
ISLANDS

2#0 BIT CONC.  
SIDEWALK

2#0 CONC.  
CURB

TELEPHONE TO  
BE REMOVED  
BY OTHERS

2#0 CONC.  
WALL

2#5 SIGNS  
(TYP.)

MATCH LINE - SEE SHEET 1

2#0 3" BITUMINOUS  
CONCRETE PAVING


2#5 GRANITE  
CURB

BILTMORE  
PLAZA

EDDY  
STREET

DORRANCE  
STREET

no.	revision	date	by

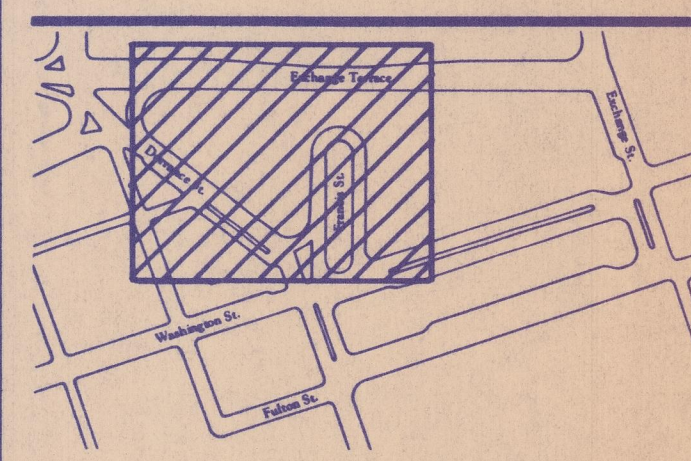

# Kennedy Plaza

Transit Mall &  
Pedestrian Improvement Project

United States Department of Transportation  
Urban Mass Transportation Administration  
Providence Redevelopment Agency

Albert Veri & Associates, Inc.  
60 Ship Street Providence Rhode Island 02903  
401 274-1360  
landscape architects/urban designers

Wallace Floyd Associates, Inc.  
architects/planners  
Lee Pare & Associates, Inc.  
consulting engineers  
Wilbur Smith Associates  
traffic engineers  
Kay Powell Associates & The Wissing Gengler Group, Inc.  
signage consultants

drawing title

## DEMOLITION PLAN No. 4

date 7-13-83 sheet of  
scale 1" = 20' drawing no.  
drawn R. J. H.  
checked J. L. B.