

UNION STATION

EXCHANGE TERRACE

EXCHANGE STREET

POST OFFICE

FEDERAL BLDG.

MATCH LINE - SEE SHEET 4

MATCH LINE - SEE SHEET 2

LIMIT OF R#D CONC. SIDEWALK & R#S GRANITE CURB

R#D 3' BITUMINOUS CONCRETE PAVING

R#S BENCH (TYP.)

REMOVE & STOCKPILE LOAM (TYP.)

R#S SIGN

R#D CONC. WALLS

R#D CONC. WALL (TYP.)

R#D GRANITE SCULPTURE

R#D BIT. CONC. PATCH

REMOVE & STOCKPILE LOAM (TYP.)

R#D CONC. SIDEWALK

R#D GRANITE SCULPTURE

R#D GRANITE SCULPTURE

R#D COBBLESTONE PAVING (TYP.)

R#D CONC. SIDEWALK

R#S BENCHES (TYP.)

LIMIT OF R#D SIDEWALK

R#S SIGNS

REMOVE & STOCKPILE LOAM (TYP.)

R#D CONC. PLANTER

R#S GRANITE CURB

R#D CONC. SIDEWALK

R#D METAL POST (TYP.)

R#D CONC. SIDEWALK

REMOVE & STOCKPILE LOAM (TYP.)


R#S SIGNS (TYP.)

R#D GRANITE WALL

R#D COBBLESTONE PAVING

R#D WOOD FRAME BLDG.

no.	revision	date	by

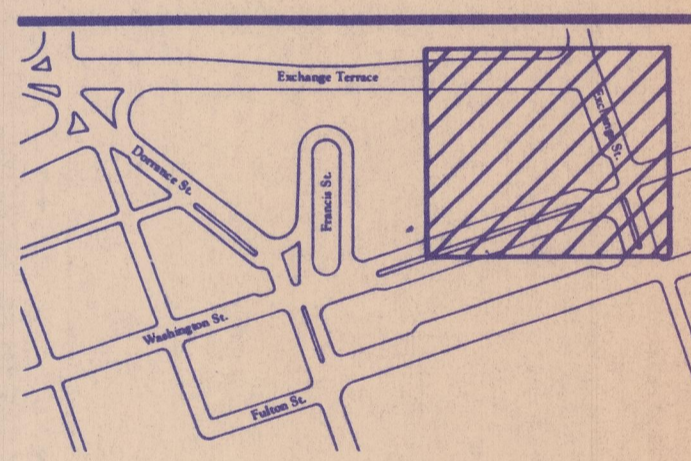

Kennedy Plaza

Transit Mall & Pedestrian Improvement Project

United States Department of Transportation
Urban Mass Transportation Administration
Providence Redevelopment Agency

Albert Veri & Associates, Inc.
60 Ship Street Providence Rhode Island 02903
401 274-1360
landscape architects/urban designers

Wallace Floyd Associates, Inc.
architects/planners
Lee Pare & Associates, Inc.
consulting engineers
Wilbur Smith Associates
traffic engineers
Kay Powell Associates & The Wissing Gengler Group, Inc.
signage consultants

drawing title

DEMOLITION PLAN No. 5

date 7-13-83 sheet of
scale 1"=20' drawing no.
drawn R. J. H.
checked J. L. B.