


no.	revision	date	by

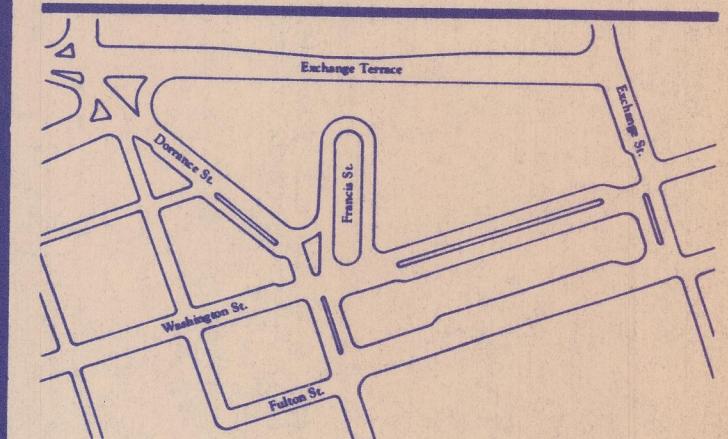

Kennedy Plaza
 Transit Mall &
 Pedestrian Improvement Project

United States Department of Transportation
 Urban Mass Transportation Administration
 Providence Redevelopment Agency

Albert Veri & Associates, Inc.
 60 Ship Street Providence Rhode Island 02903
 401 274-1360
 landscape architects/urban designers

Wallace Floyd Associates, Inc.
 architects/planners
 Lee Pare & Associates, Inc.
 consulting engineers
 Wilbur Smith Associates
 traffic engineers
 Kay Powell Associates & The Wissing Gengler Group, Inc.
 signage consultants

drawing title
**DRAINAGE & UTILITY
 PLAN No. 5**

date _____ sheet _____ of _____
 scale 1" = 20' drawing no. _____
 drawn R. J. H.
 checked J. L. B.