



NO.	RADIUS	TANGENT	Δ	ARC LENGTH
C-31	5.00'	17.09'	147°-23'-16"	12.86'
C-32	10.00'	4.14'	45°-00'-00"	7.85'
C-33	5.00'	9.03'	127°-01'-40"	10.65'
C-34	10.00'	10.10'	90°-35'-04"	15.85'
C-35	120.00'	16.51'	15°-39'-53"	32.81'
C-36	2.00'	4.41'	131°-09'-45"	4.58'
C-37	65.00'	20.29'	34°-40'-44"	39.34'
C-38	2.00'	6.31'	144°-49'-14"	5.06'
C-39	200.00'	22.55'	12°-52'-02"	44.92'
C-40	2.00'	3.57'	121°-29'-35"	4.24'
C-41	30.00'	73.12'	135°-23'-13"	70.89'
C-42	2.00'	15.87'	165°-38'-07"	5.78'
C-43	5.00'	4.60'	85°-10'-52"	7.43'
C-44	2.00'	3.99'	126°-42'-42"	4.42'
C-45	50.00'	9.88'	22°-20'-49"	19.50'
C-46	2.00'	9.52'	156°-16'-04"	5.45'
C-47	55.00'	13.66'	27°-54'-12"	26.79'
C-48	2.00'	4.76'	134°-25'-48"	4.69'
C-49	70.00'	8.48'	13°-49'-13"	16.88'
C-50	2.00'	2.91'	111°-01'-33"	3.88'
C-51	40.00'	40.00'	90°-00'-00"	62.83'
C-52	5.00'	10.94'	130°-52'-05"	11.42'
C-53	2.00'	4.15'	128°-33'-47"	4.49'
C-54	63.00'	34.41'	57°-17'-17"	62.99'
C-55	2.00'	7.04'	148°-16'-07"	5.18'
C-56	500.00'	41.94'	09°-35'-18"	83.67'
C-57	50.00'	144.05'	141°-43'-00"	123.67'
C-58	50.00'	—	180°-00'-00"	157.08'

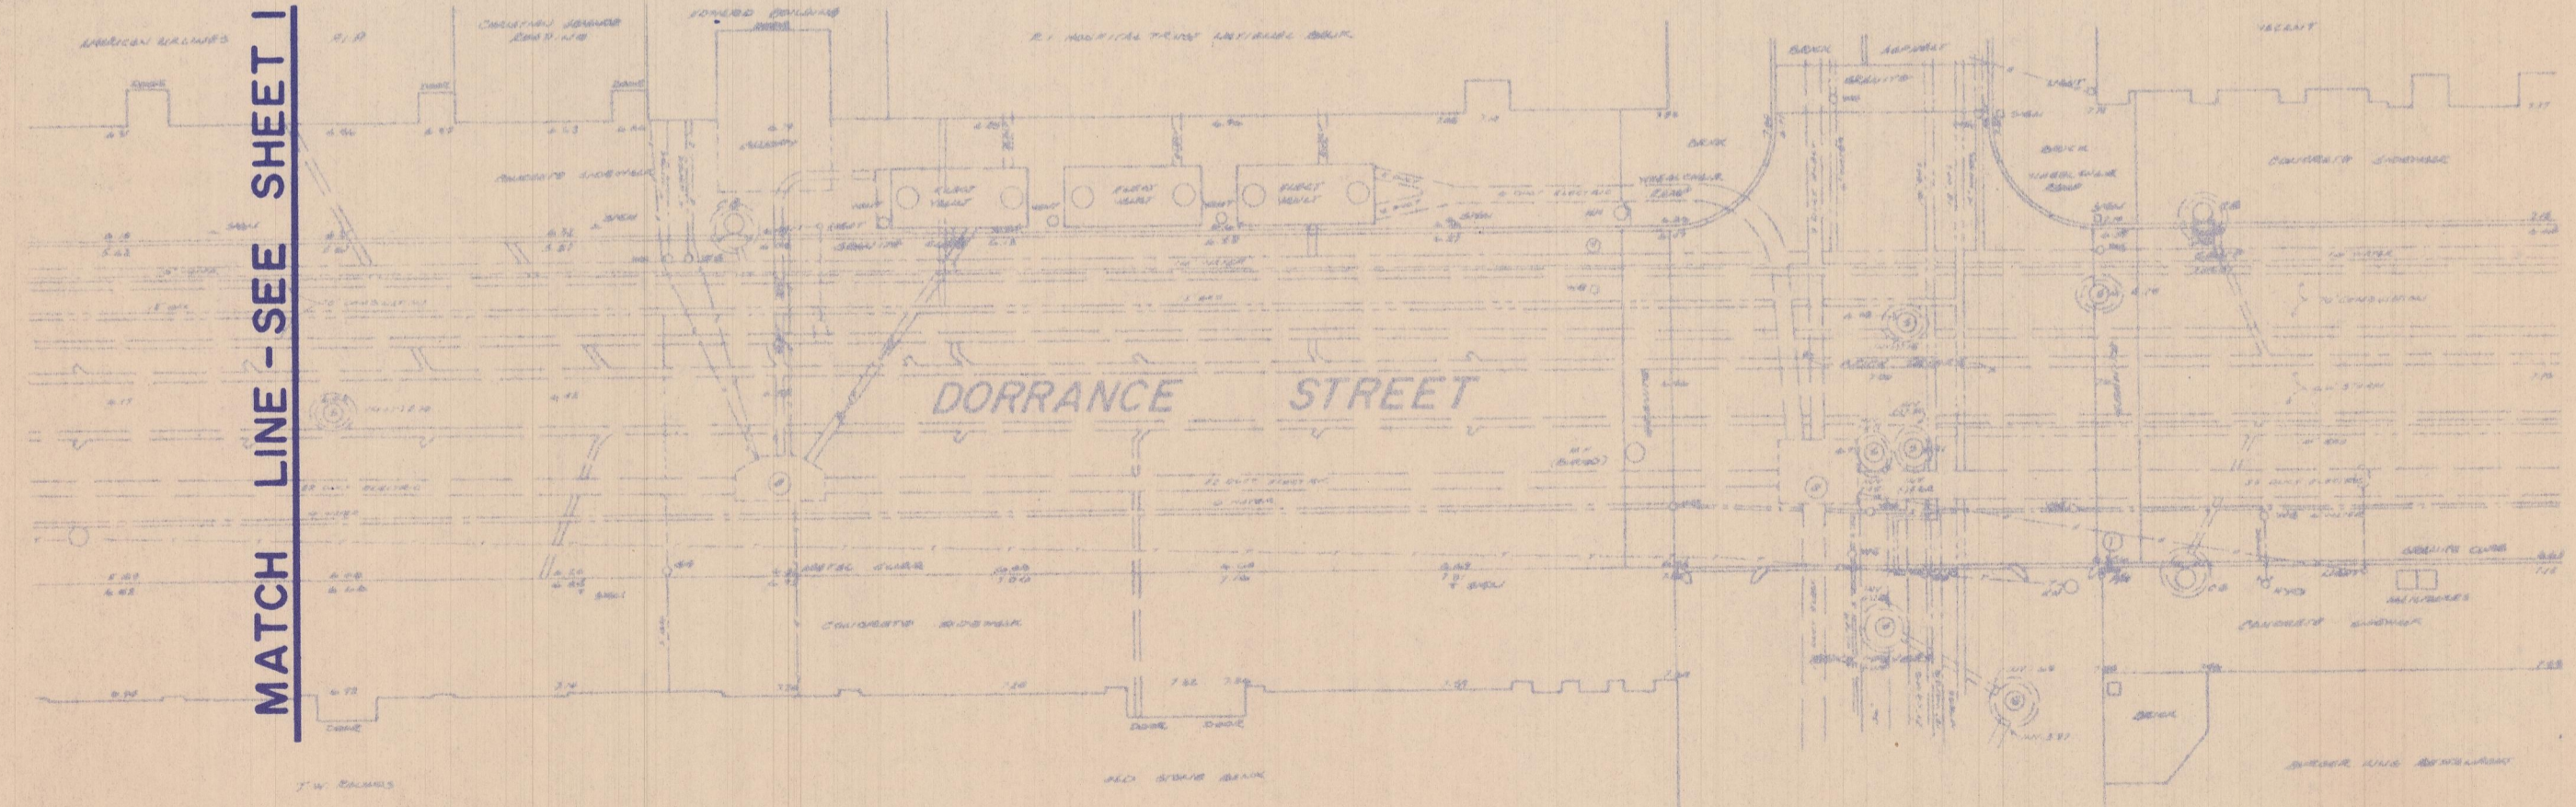

no.	revision	date	by

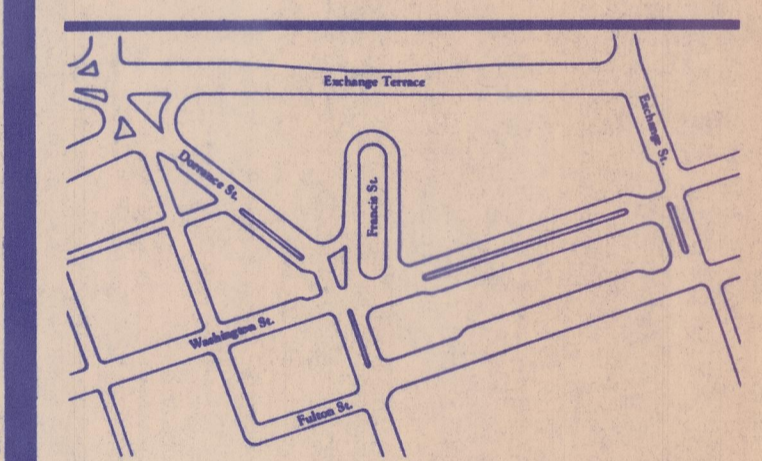

### Kennedy Plaza

Transit Mall & Pedestrian Improvement Project

United States Department of Transportation  
 Urban Mass Transportation Administration  
 Providence Redevelopment Agency

Albert Veri & Associates, Inc.  
 60 Ship Street Providence Rhode Island 02903  
 401 274-1360  
 landscape architects/urban designers

Wallace Floyd Associates, Inc.  
 architects/planners  
 Lee Fare & Associates, Inc.  
 consulting engineers  
 Wilbur Smith Associates  
 traffic engineers  
 Kay Powell Associates & The Wissing Gengler Group, Inc.  
 signage consultants

drawing title

### LOCATION PLAN No. 3

date 7-13-83 sheet of  
 scale 1" = 20' drawing no.  
 drawn R. J. H.  
 checked J. L. B.