


no. revision \_\_\_\_\_ date by \_\_\_\_\_

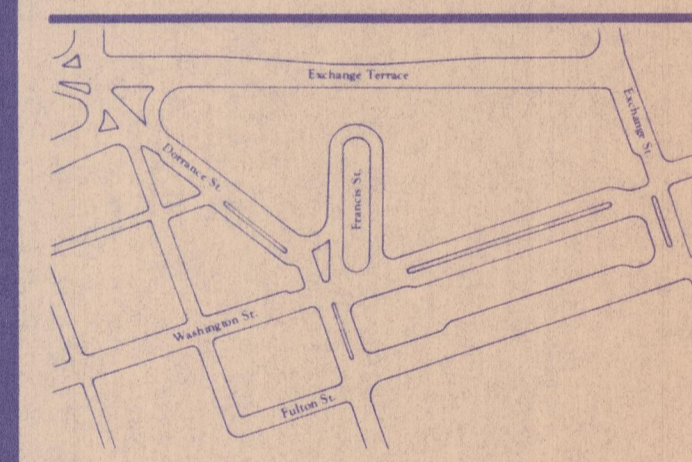

# Kennedy Plaza

Transit Mall & Pedestrian Improvement Project

United States Department of Transportation  
 Urban Mass Transportation Administration  
 Providence Redevelopment Agency

Albert Veri & Associates, Inc.  
 60 Ship Street Providence Rhode Island 02903  
 401 274-1360  
 landscape architects/urban designers

Wallace Floyd Associates, Inc.  
 architects/planners  
 Lee Pare & Associates, Inc.  
 consulting engineers  
 Wilbur Smith Associates  
 traffic engineers  
 Kay Powell Associates & The Wissing Gengler Group, Inc.  
 signage consultants

drawing title

## EXISTING CONDITIONS PLAN No. 4

date \_\_\_\_\_ sheet \_\_\_\_\_ of \_\_\_\_\_  
 scale 1" = 20' drawing no. \_\_\_\_\_  
 drawn R. J. H.  
 checked J. L. B.