

UNION
STATION

EXCHANGE
TERRACE


EXCHANGE
STREET

POST
OFFICE

EAST
APPROACH

FEDERAL
BLDG.

no. revision date by

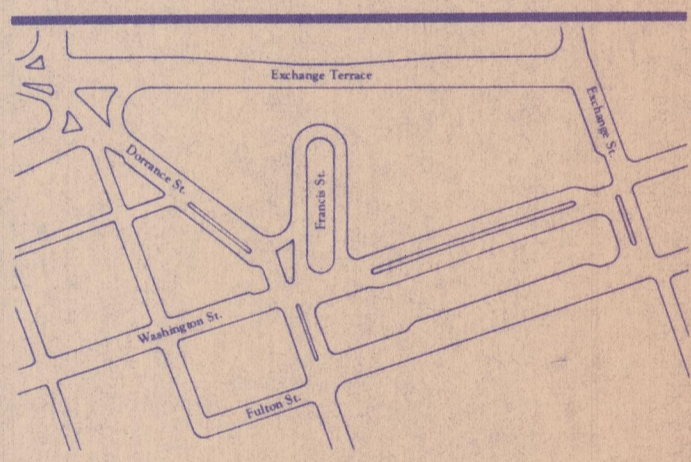

Kennedy Plaza

Transit Mall &
Pedestrian Improvement Project

United States Department of Transportation
Urban Mass Transportation Administration
Providence Redevelopment Agency

Albert Veri & Associates, Inc.
60 Ship Street Providence Rhode Island 02903
401 274-1360
landscape architects/urban designers

Wallace Floyd Associates, Inc.
architects/planners
Lee Pare & Associates, Inc.
consulting engineers
Wilbur Smith Associates
traffic engineers
Kay Powell Associates & The Wissing Gengler Group, Inc.
signage consultants

drawing title
**EXISTING CONDITIONS
PLAN No. 5**

date sheet of
scale 1" = 20' drawing no.
drawn R. J. H.
checked J. L. B.