

Duplicate of 014742


PROVIDENCE, R.I.  
CITY ENGINEER'S OFFICE  
STREET LINE DEPT.  
March 18, 1941  
058857

HIGH STREET

MARSHALL STREET

STREET

BROADWAY

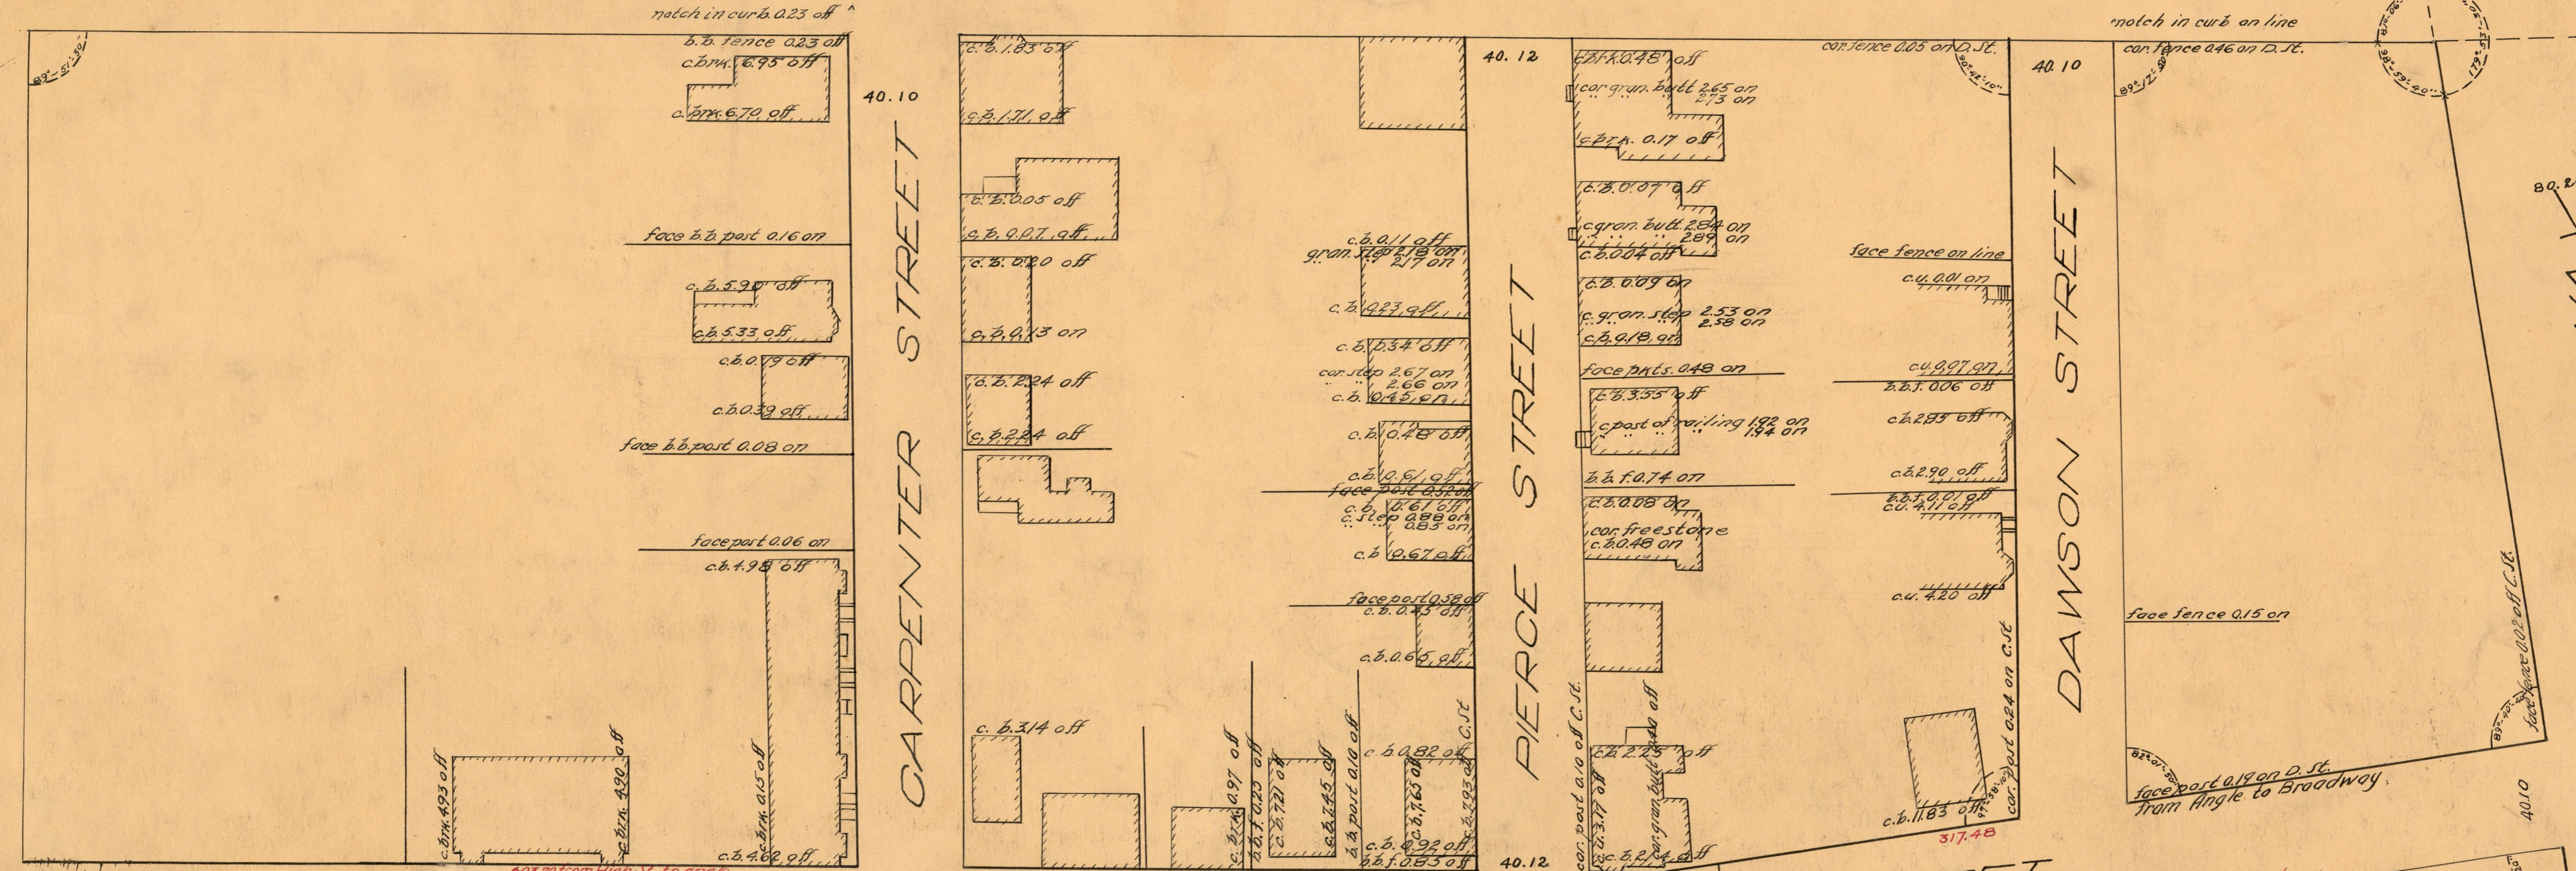

match in curb 0.23 off  
b.b. fence 0.23 off  
c.b.m. 6.95 off  
c.b.m. 6.70 off

face b.b. post 0.16 on

c.b. 5.90 off  
c.b. 5.33 off  
c.b. 0.79 off  
c.b. 0.39 off

face b.b. post 0.08 on

face part 0.06 on

c.b. 4.98 off

c.b.m. 4.93 off  
c.b.m. 4.30 off  
c.b.m. 4.15 off  
c.b. 4.68 off


603.70 from High St. to angle

606.65 from High Street to angle

face part 0.19 on D. St.  
c.b. 4.99 off

c.b. 4.99 off  
face part 0.15 on

c.b. 0.90 off  
c.b. 0.85 off

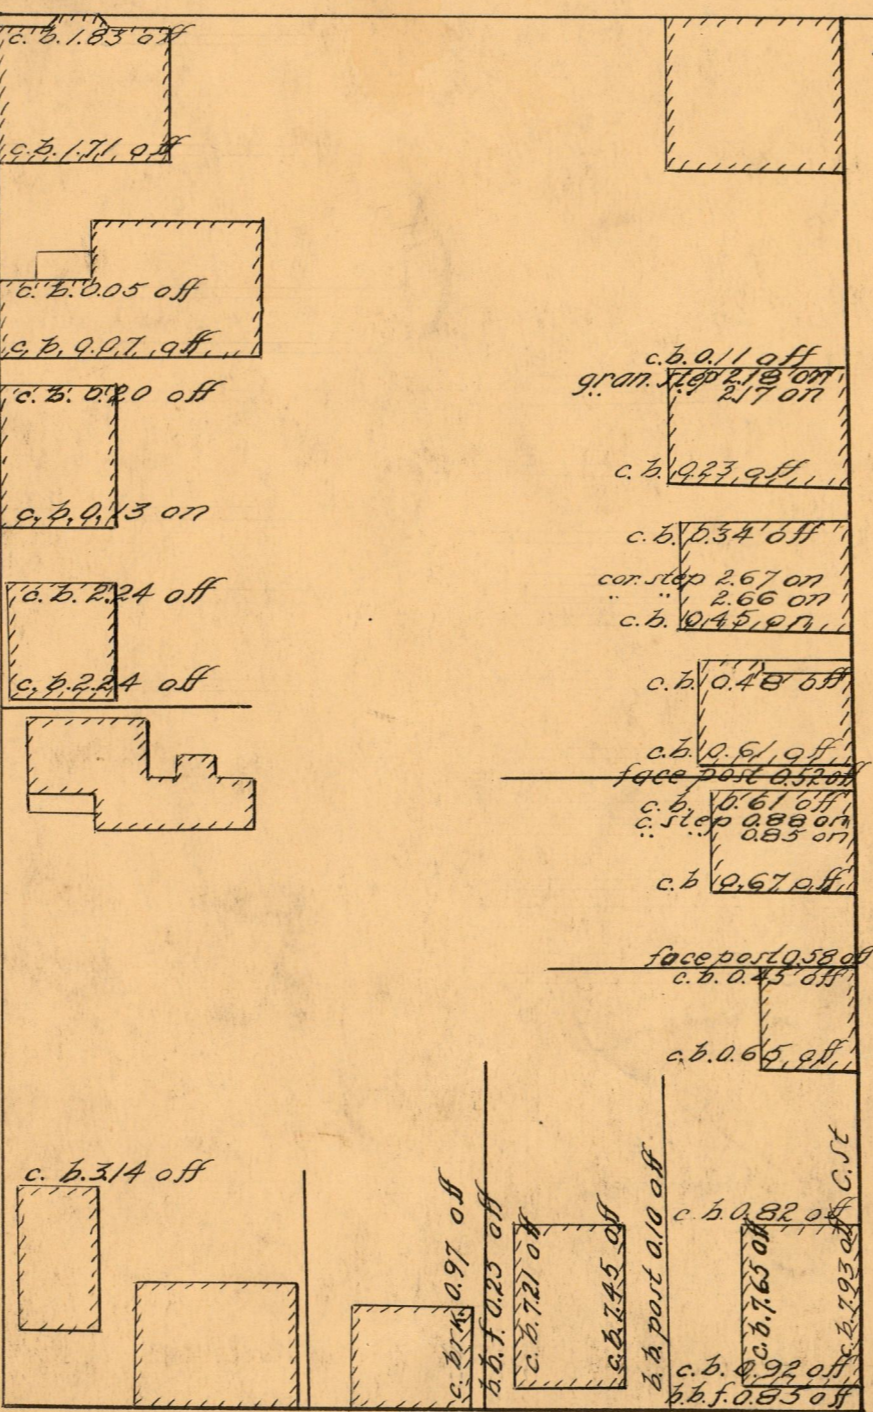

c.b. 1.83 off  
c.b. 1.71 off  
c.b. 0.05 off  
c.b. 0.07 off  
c.b. 0.20 off  
c.b. 0.13 off  
c.b. 0.24 off  
c.b. 0.24 off

c.b. 0.11 off  
gran. step 2.18 on  
c.b. 2.17 on

c.b. 0.27 off  
c.b. 0.34 off  
car. step 2.67 on  
2.66 on  
c.b. 0.42 off

c.b. 0.48 off  
c.b. 0.61 off  
face part 0.57 on  
c.b. 0.61 off  
c.b. 0.58 on  
c.b. 0.53 on


c.b. 0.67 off  
face part 0.58 off  
c.b. 0.43 off  
c.b. 0.65 off

c.b. 3.14 off  
c.b. 0.97 off  
c.b. 0.23 off  
c.b. 0.72 off  
c.b. 0.45 off  
c.b. 0.82 off  
c.b. 0.85 off  
c.b. 0.92 off  
c.b. 0.85 off

40.12

PIERCE STREET

40.12

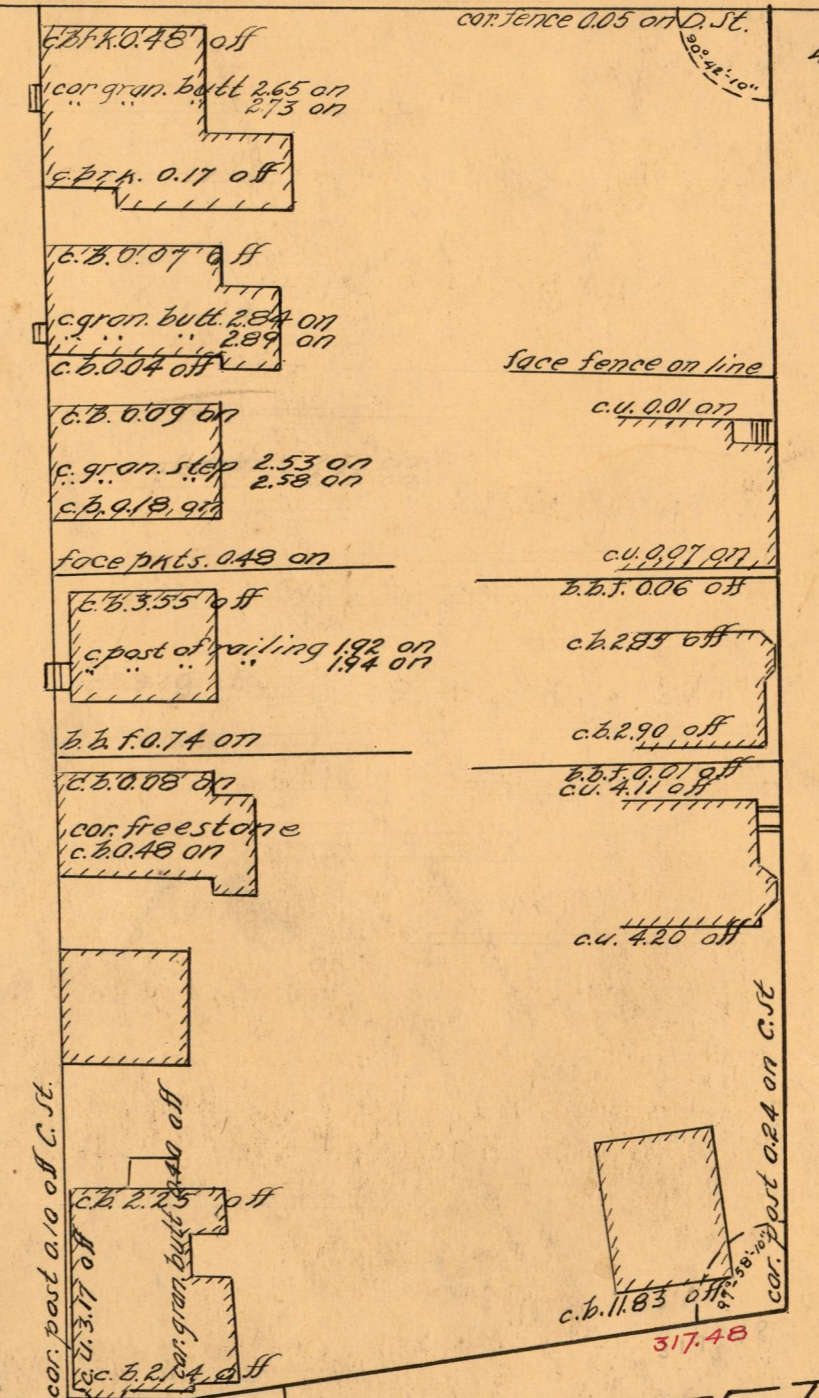

c.b. 0.48 off  
car. gran. build 2.65 on  
2.73 on  
c.b. 0.17 off  
c.b. 0.07 off  
c. gran. build 2.84 on  
2.89 on  
c.b. 0.04 off  
c.b. 0.09 off  
c. gran. step 2.53 on  
2.58 on  
c.b. 0.18 off

face fence on line  
c.b. 0.01 off  
c.b. 0.97 off  
c.b. 0.06 off  
c.b. 2.93 off  
c.b. 2.90 off  
c.b. 0.01 off  
c.b. 4.11 off

car. part 0.10 off C. St.  
c.b. 2.37 off  
c.b. 2.25 off  
c. gran. build 4.40 off  
c.b. 2.24 off  
c.b. 2.24 off

con. fence 0.05 on D. St.  
c.b. 0.05 off  
c.b. 0.74 off  
c.b. 0.08 off  
car. freestone  
c.b. 0.48 on  
c.b. 0.48 on

face part 0.49 on  
c.b. 3.55 off  
c. post of railing 1.92 on  
1.94 on  
c.b. 0.74 off  
c.b. 0.08 off  
car. freestone  
c.b. 0.48 on  
c.b. 0.48 on

c.b. 1.183 off  
517.48  
car. part 0.24 on C. St.

STREET

320.75 from Angle to Broadway

match in curb on line  
car. fence 0.46 on D. St.  
c.b. 0.05 off  
c.b. 0.05 off

face fence on line  
c.b. 0.01 off  
c.b. 0.97 off  
c.b. 0.06 off  
c.b. 2.93 off  
c.b. 2.90 off  
c.b. 0.01 off  
c.b. 4.11 off

face fence 0.15 on

face part 0.19 on D. St.  
from Angle to Broadway

face part 0.02 off C. St.

40.10

car. gran. 0.19 on C. St.

OFFICE No. \_\_\_\_\_  
DRAWER # 94  
SHEET # A-29

Scale 750