





PROPOSED STREET  
 FROM  
 NEW YORK AV. TO ERNEST ST.

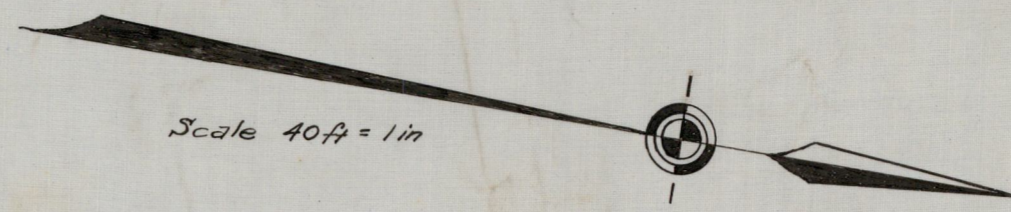

NEW YORK  
 AVE.

ERNEST  
 ST.

RESERVED FOR SEWAGE PURPOSES

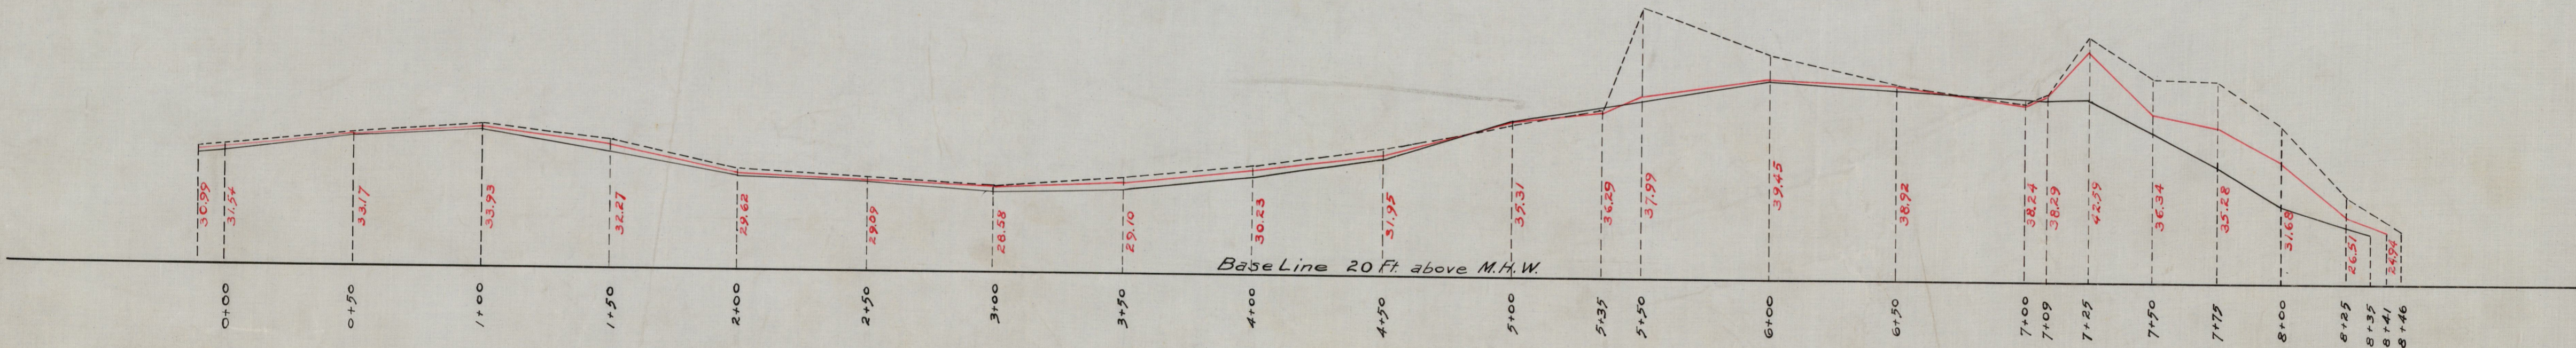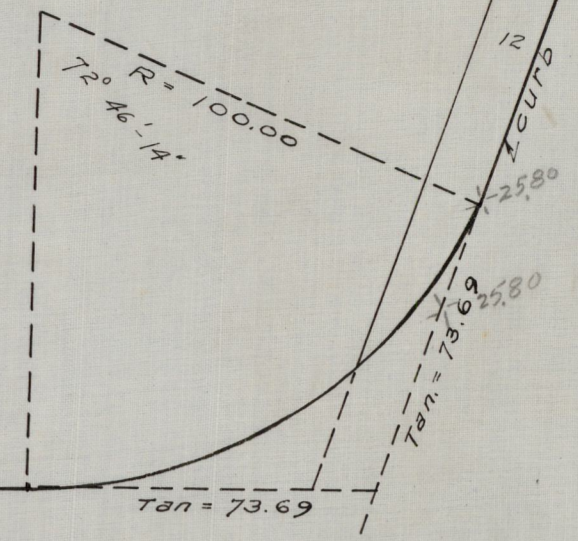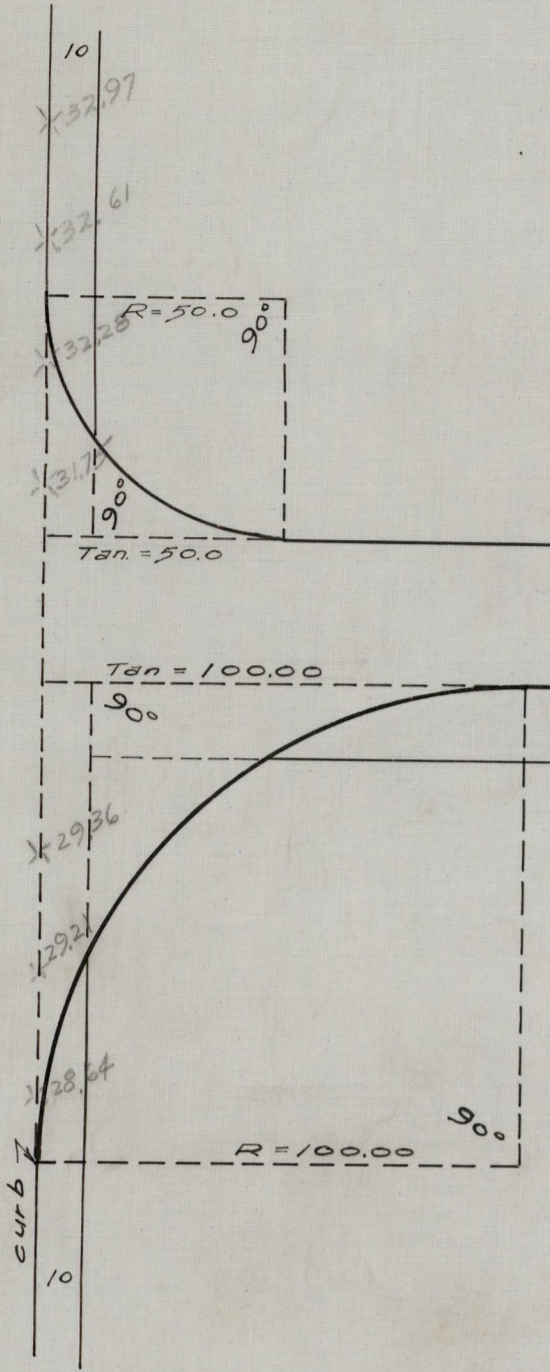

OFFICE No 26674  
 DRAWER 94  
 SHEET A-40

14