
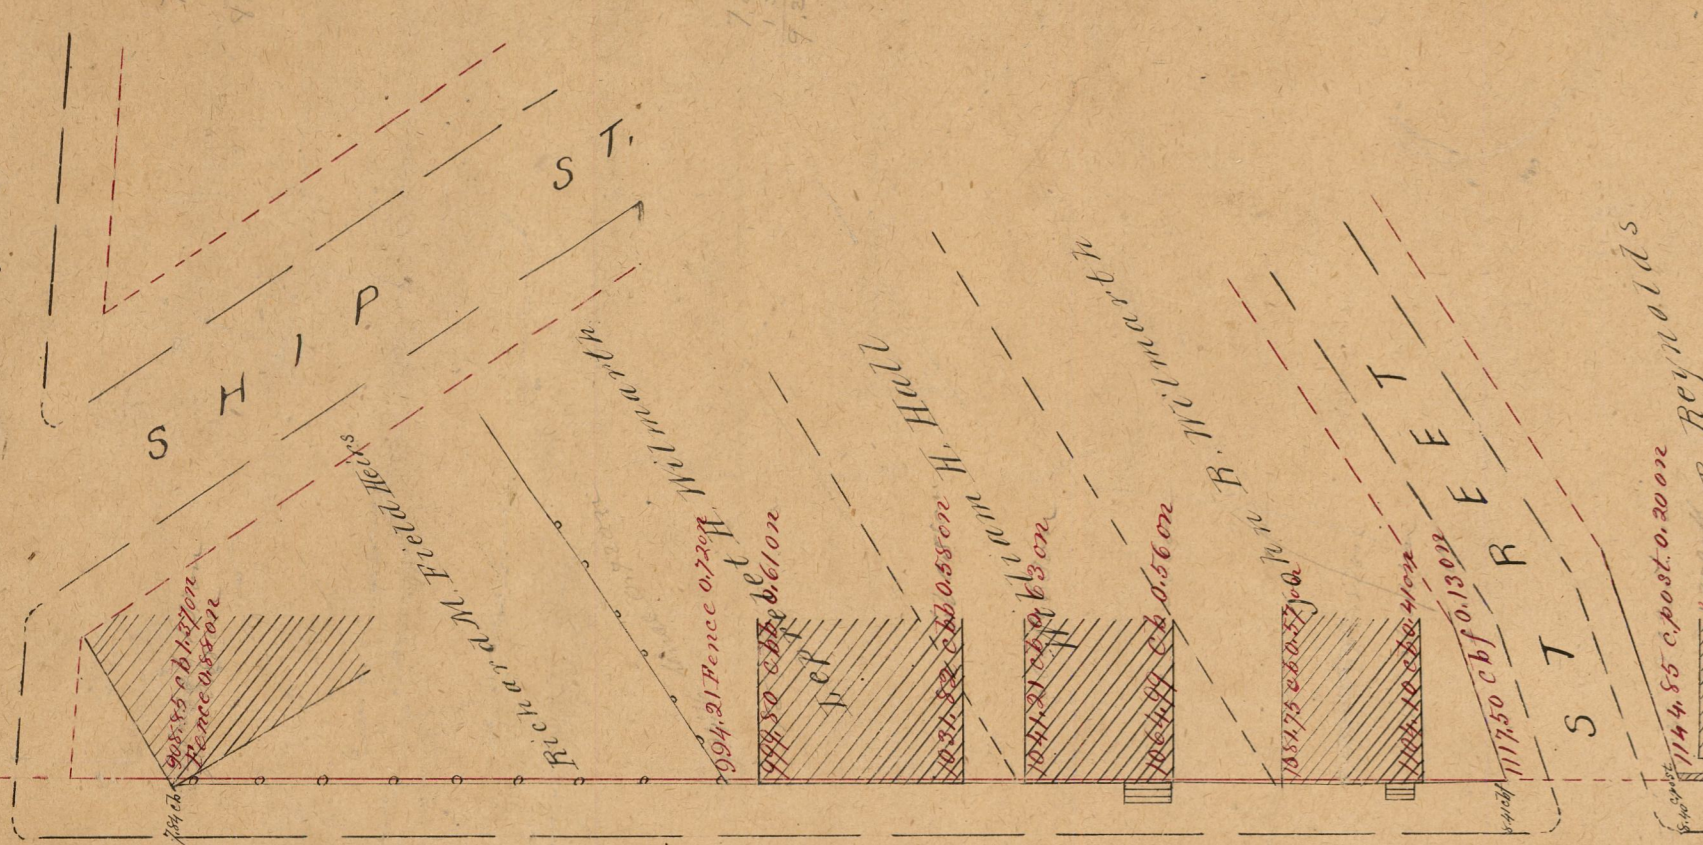


CLIFFORD



STREET

S T R E E T

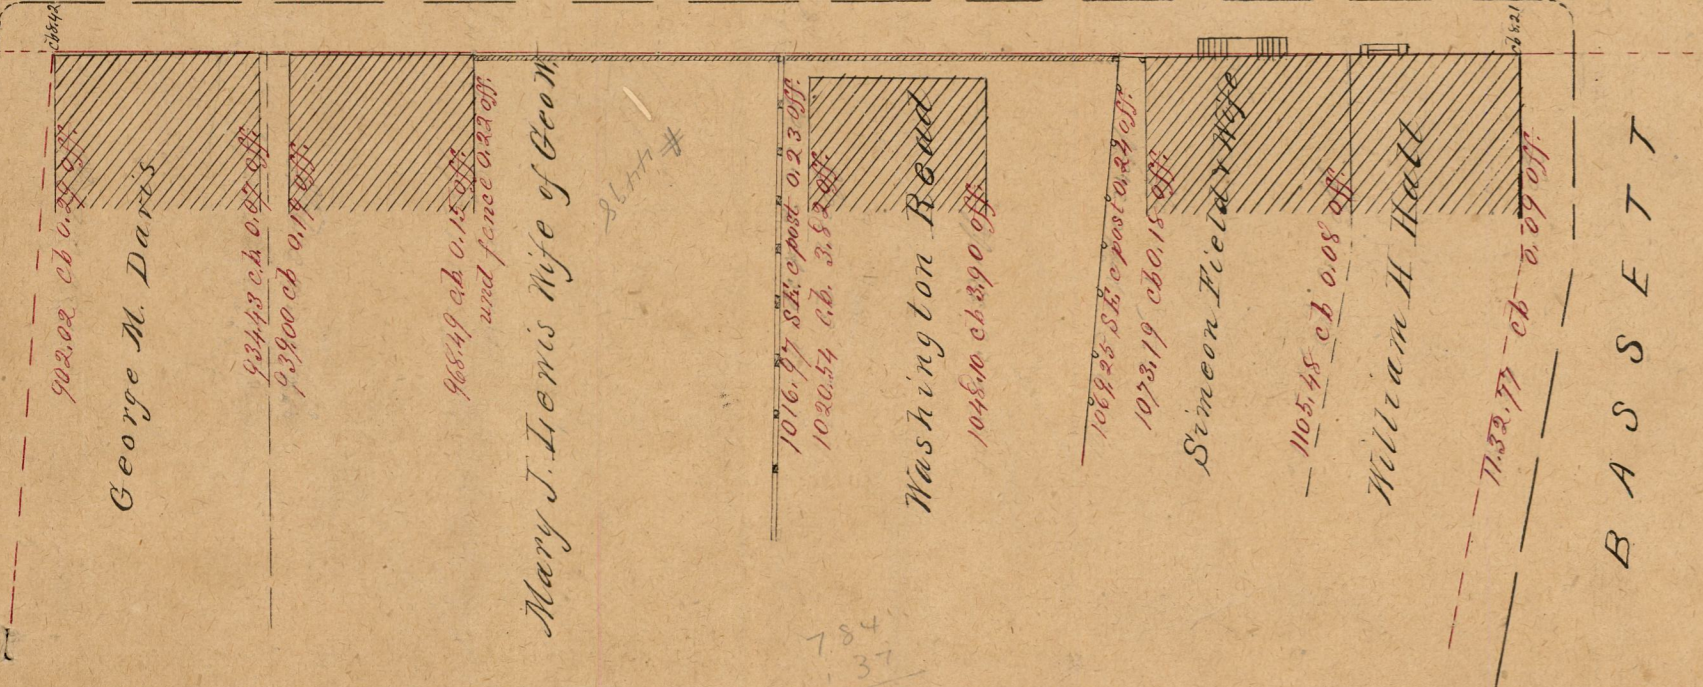


Chestnut

B A S S E T T

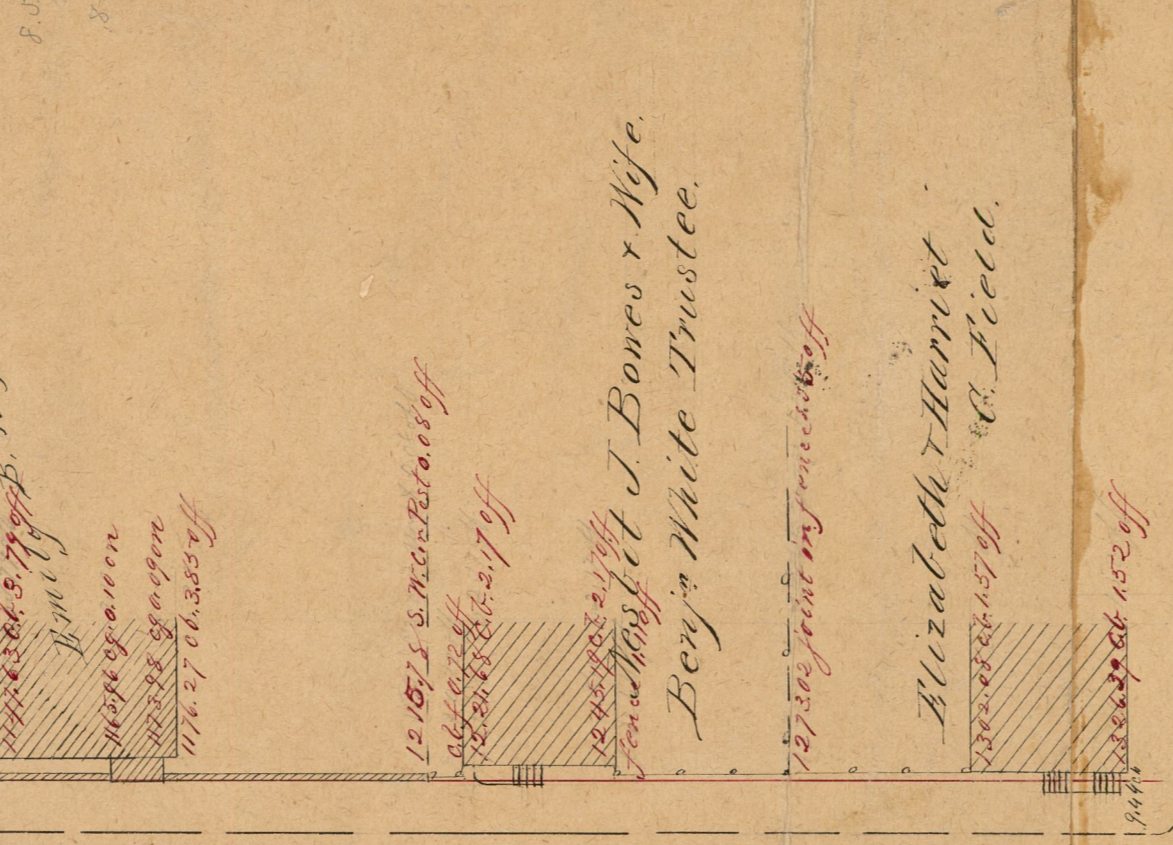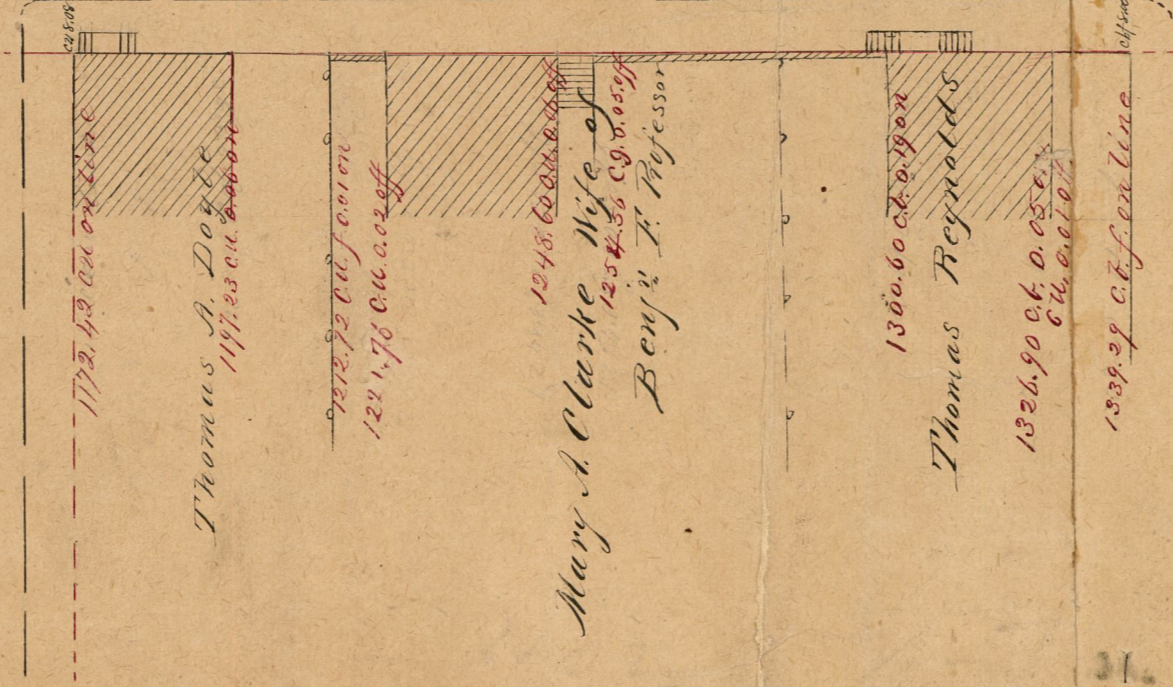

E L B O W

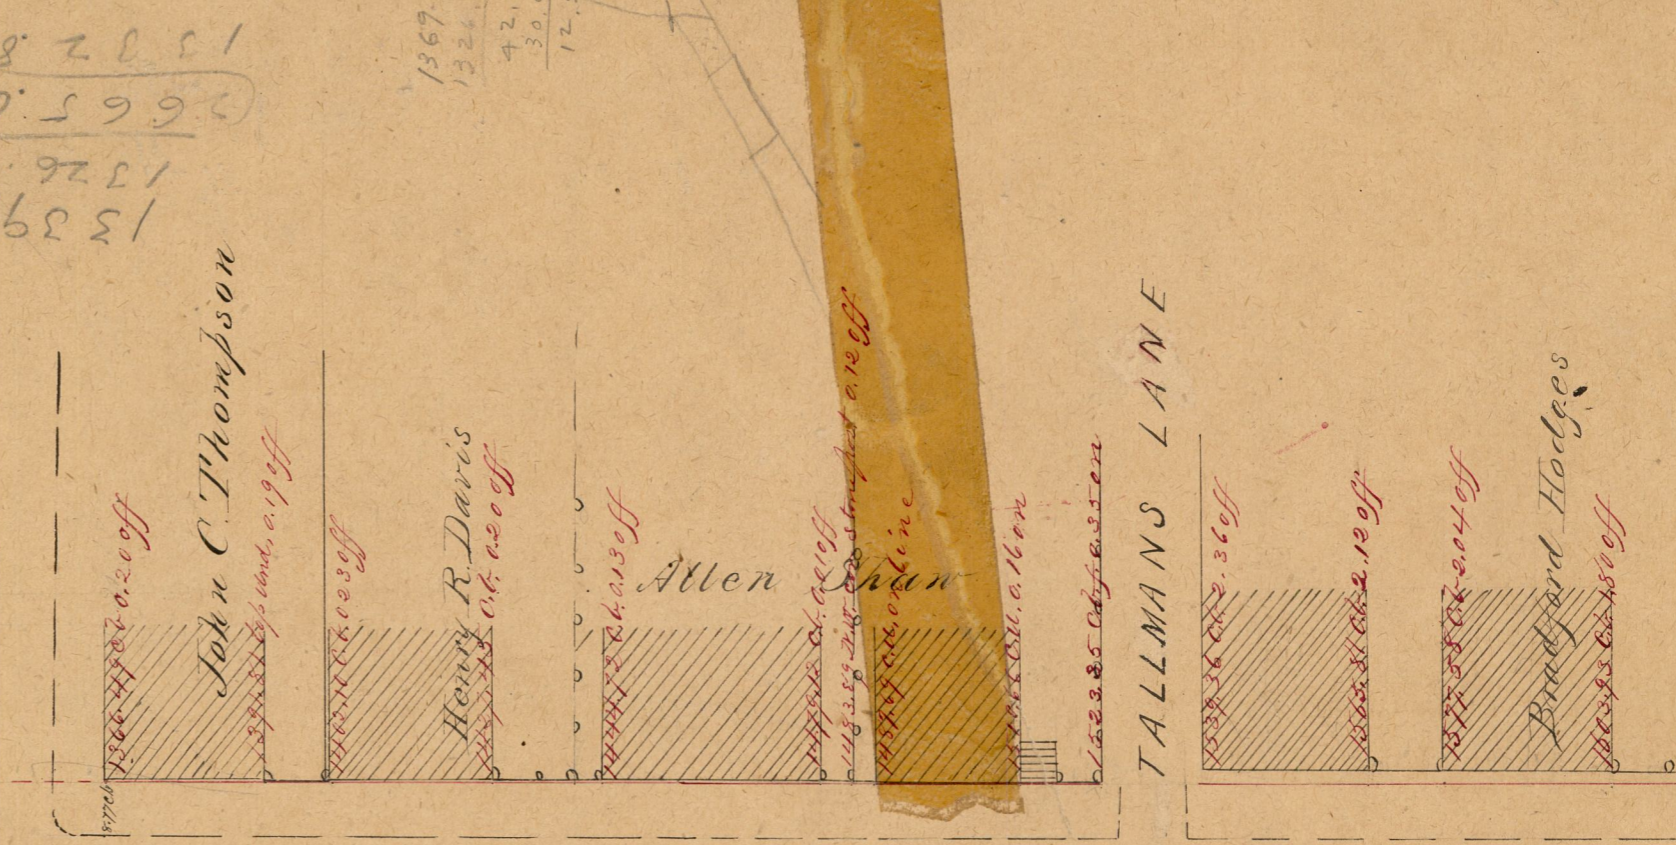

TALLMANS LANE



OFFICE No. 1183
DRAWER " 95
SHEET " A-7

STREET LINES - PLANS,
City Engineer's Office
No. 111
NOT TO BE TAKEN FROM THE OFFICE.