

NO. 2.

PROVIDENCE  
CITY ENGINEER  
STREET LAYOUT  
Jan. 13, 1926  
048330

ST.

A.V.

ST.

HOWELL

A.V.

60

HOPE

STREET





60

OLNEY

CARPINGTON

MONTAGUE

DOYLE

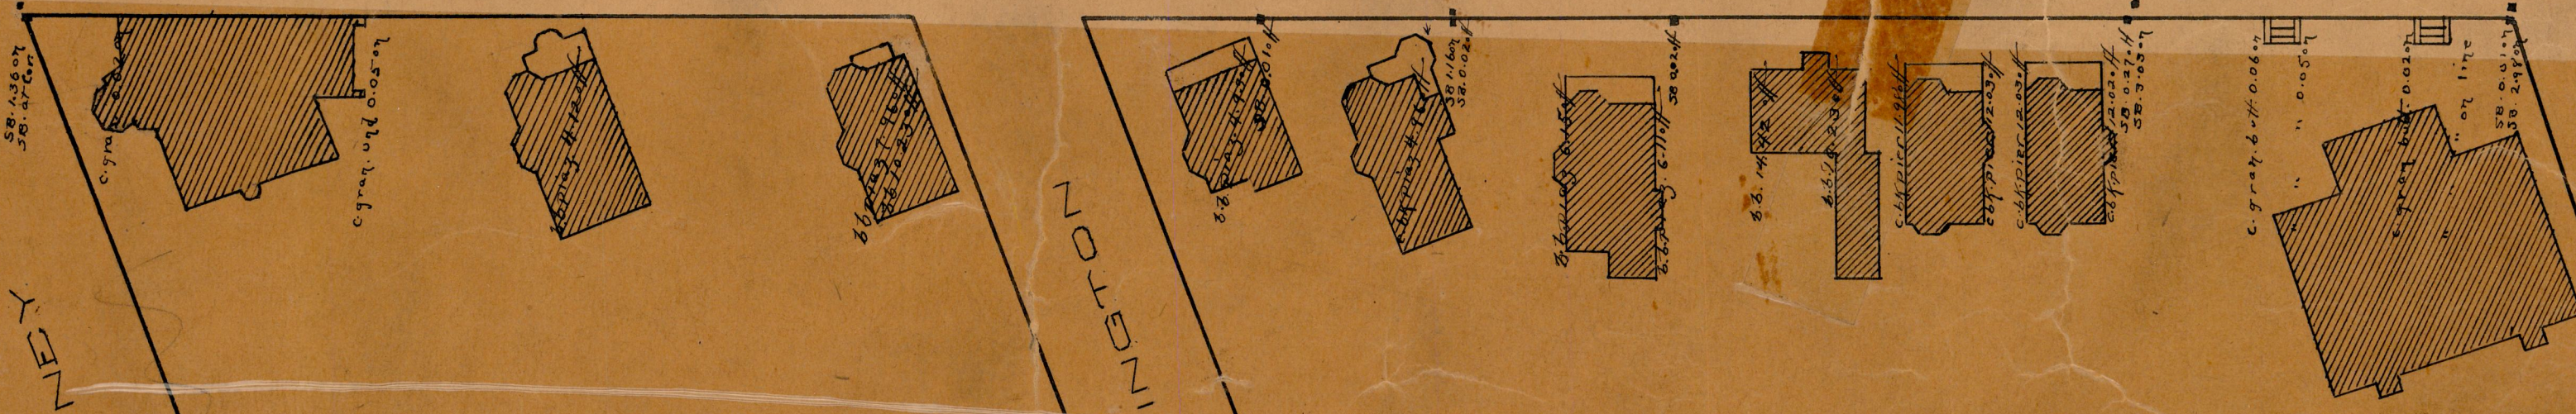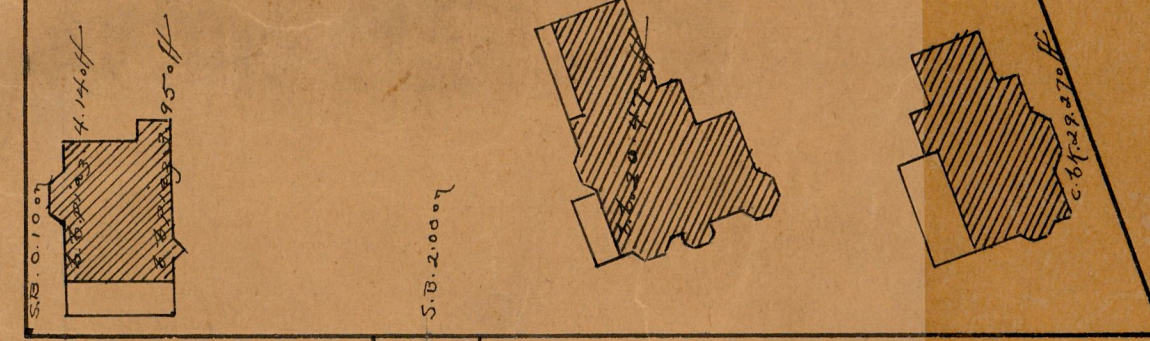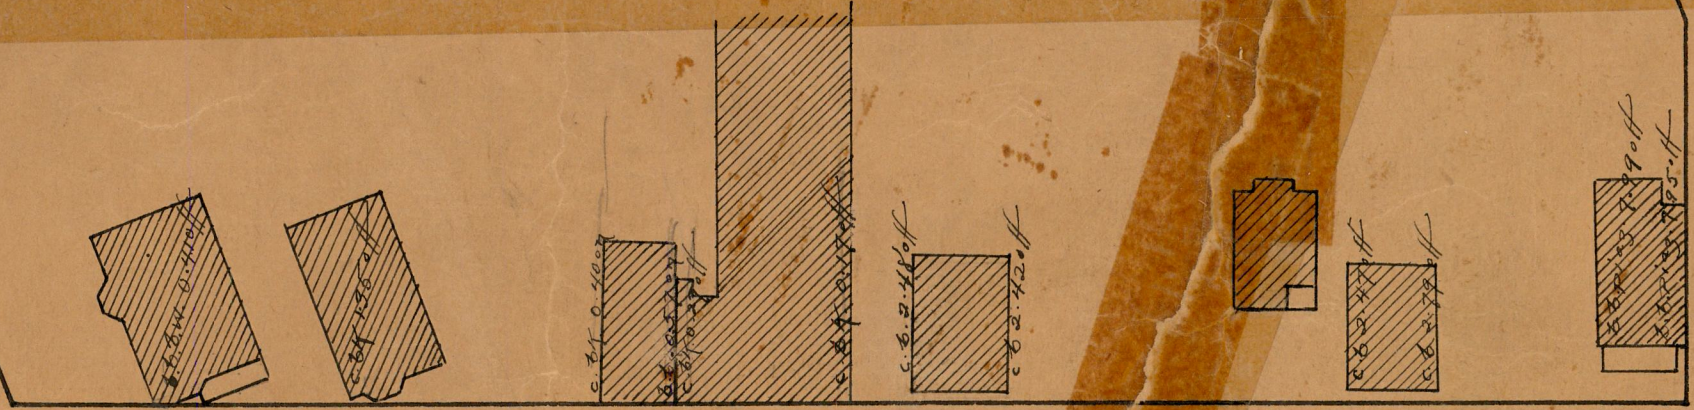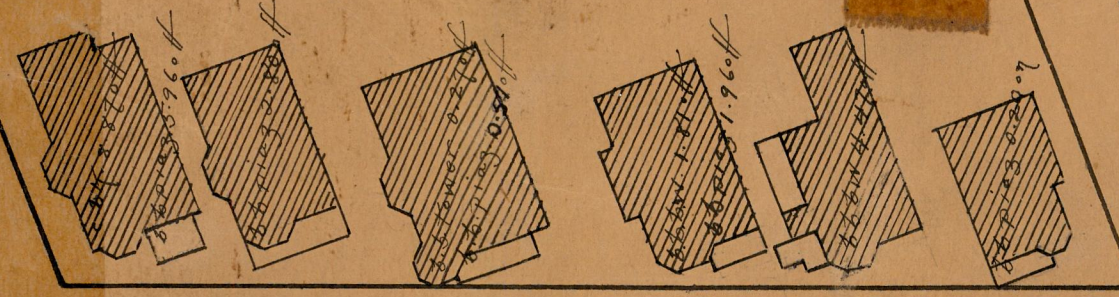

95  
A-71

SCALE - 50 Feet Per Inch

OFFICE No. 24043  
DRAWER " 9  
SHEET