


CITY ENGINEER
STREET LINE DEPT.

Feb. 17. 1885.

010712

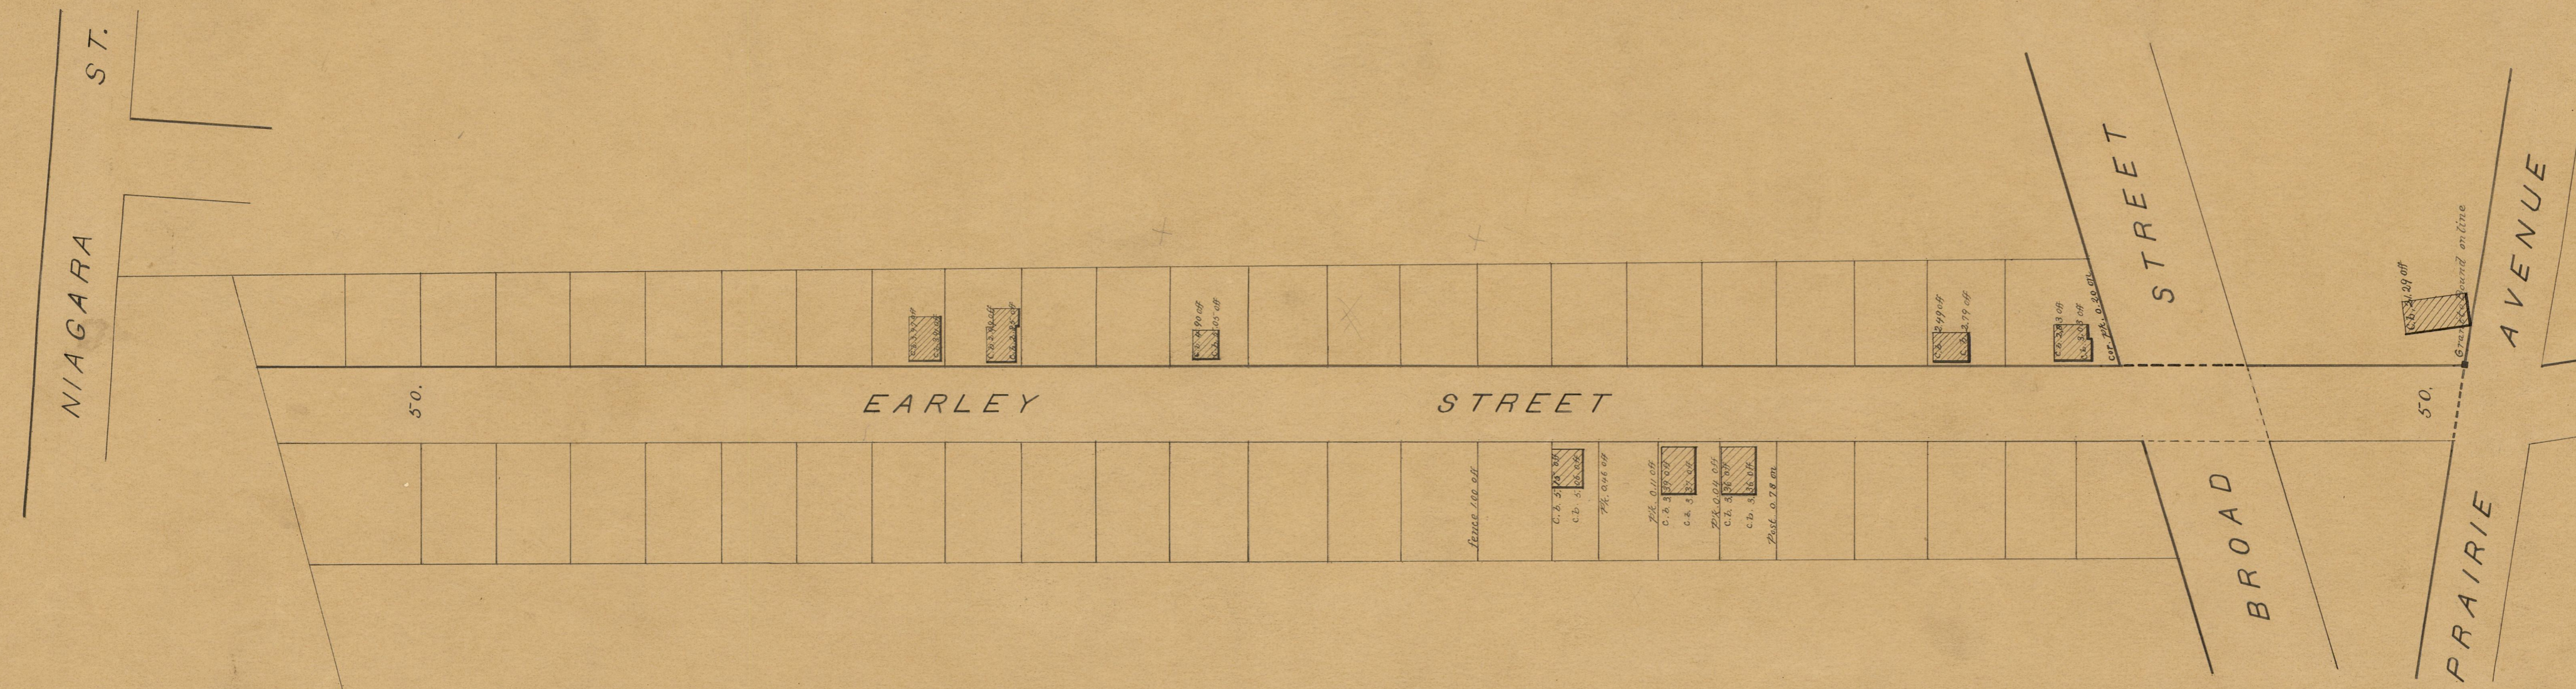

OFFICE No. 8320
DRAWER „ 95
SHEET „ B-12