




PLAT OF
CHALKSTONE AVENUE

From Candace Street To Douglas Avenue

MAY 16, 1870 SCALE 1" = 40"

PROVIDENCE R. I.
 A. E. DEPT. - ENGINEERING OFFICE
 STREET LINES SECTION
 Plan No. 064319
 Date April 10, 1985

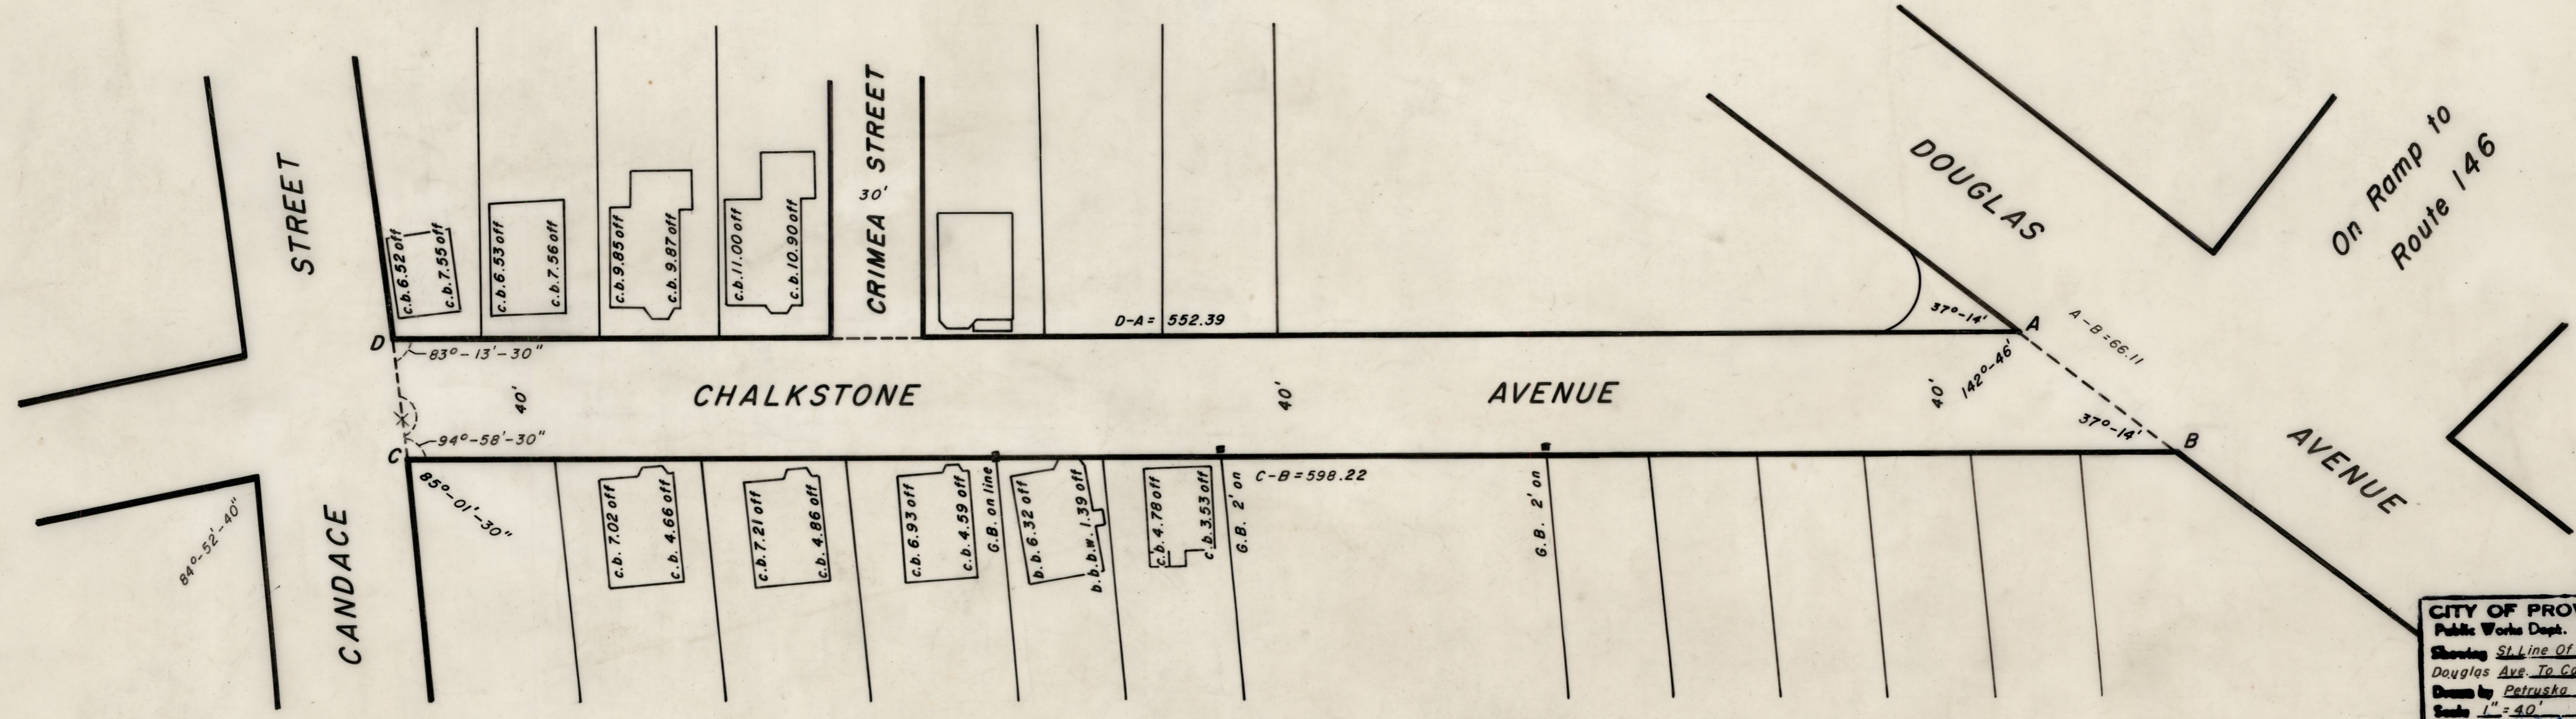

Notes:
 Read Note On Plan 96-A-40

CITY OF PROVIDENCE, R. I.
 Public Works Dept. - Engineering Office
 Showing St. Line Of Chalkstone Ave. From
 Douglas Ave. To Candace St.
 Drawn by Petruska Checked by R.J.O.
 Scale 1" = 40' Date 4/10/1985
 Corrected 2/24/1985 Associate Eng.
 Approved [Signature]